

AVAILABLE SF:

- ±5,926 SF
- ±6,306 SF
- ±11,081 SF
- ±12,272 SF
- ±13,732 SF
- ±26,004 SF
- ±26,668 SF



UNIVERSITY STATION

SANTA CLARA, CA
451, 469, 471 & 475 EL CAMINO REAL

JUST STEPS TO CALTRAIN SANTA CLARA STATION



BIXBY
LAND COMPANY

CBRE

PROJECT HIGHLIGHTS



Class A Office/R&D multi-tenant campus in prime Santa Clara location



Located adjacent to Caltrain – Santa Clara Station
(From Train to Office in 3 Minutes)



Walking distance to Starbucks, Sonesta Simply Suites, Cramer's Bagels, Safeway & Santa Clara University



San Jose Mineta International Airport & VTA Light Rail Shuttle Access



3.8/1,000 onsite parking ratio (partially structured)




Immediate access to Highway 101, Interstate 880 and Central Expressway



AREA MAP




SITE PLAN

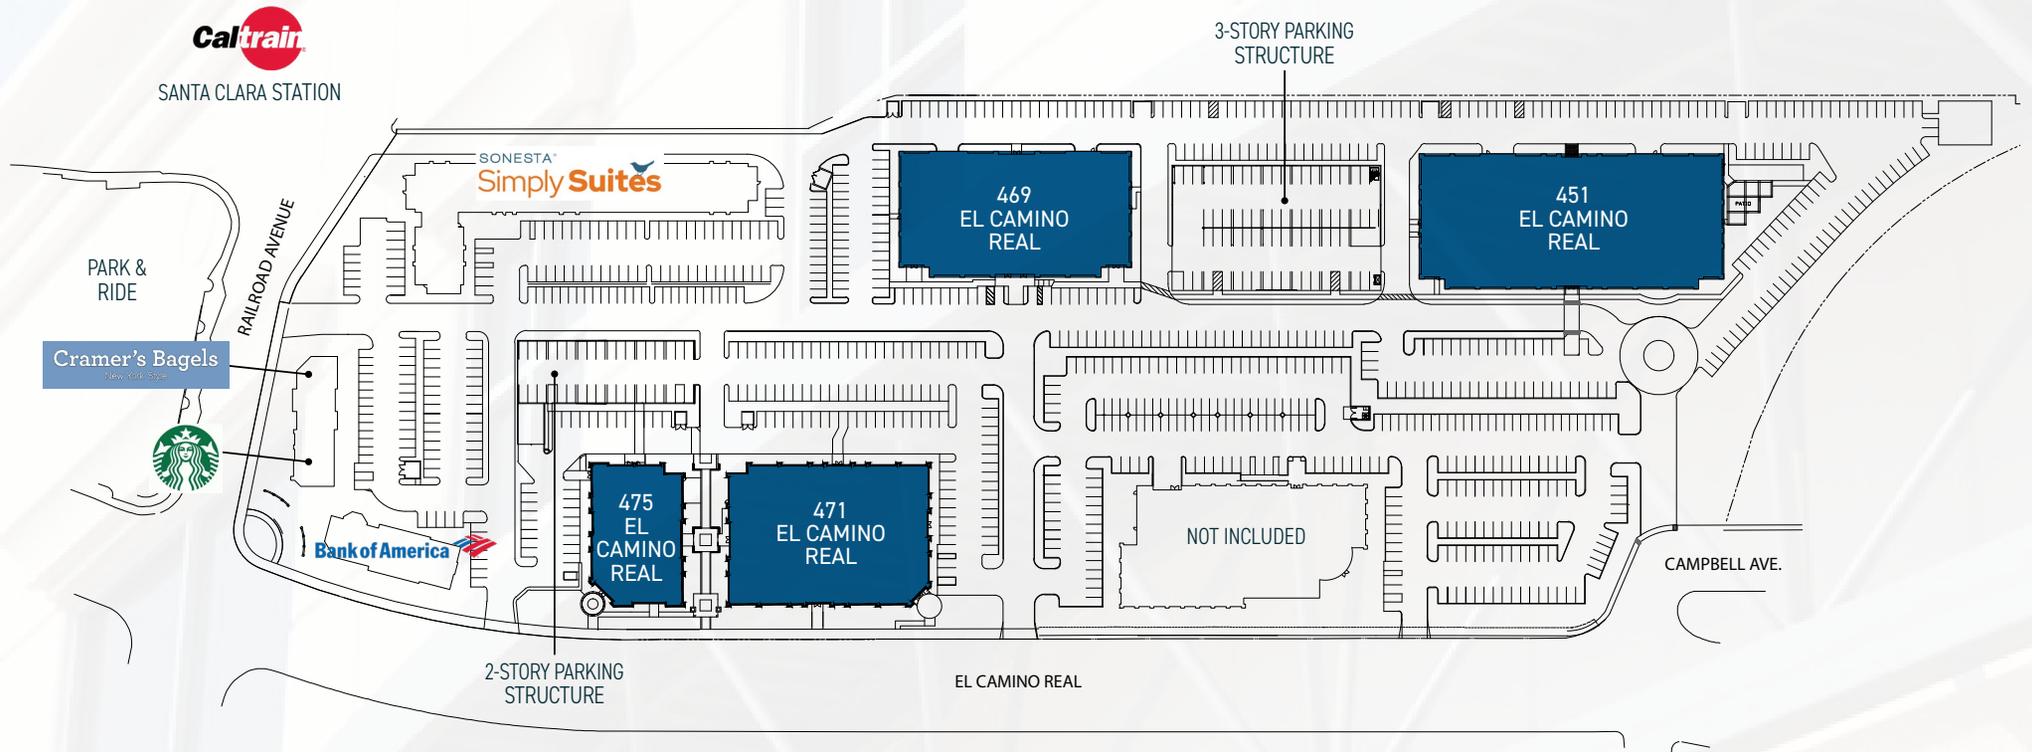

■ AVAILABLE
■ LEASED

451 EL CAMINO REAL


SECOND FLOOR, SUITE 201
±11,081 SF

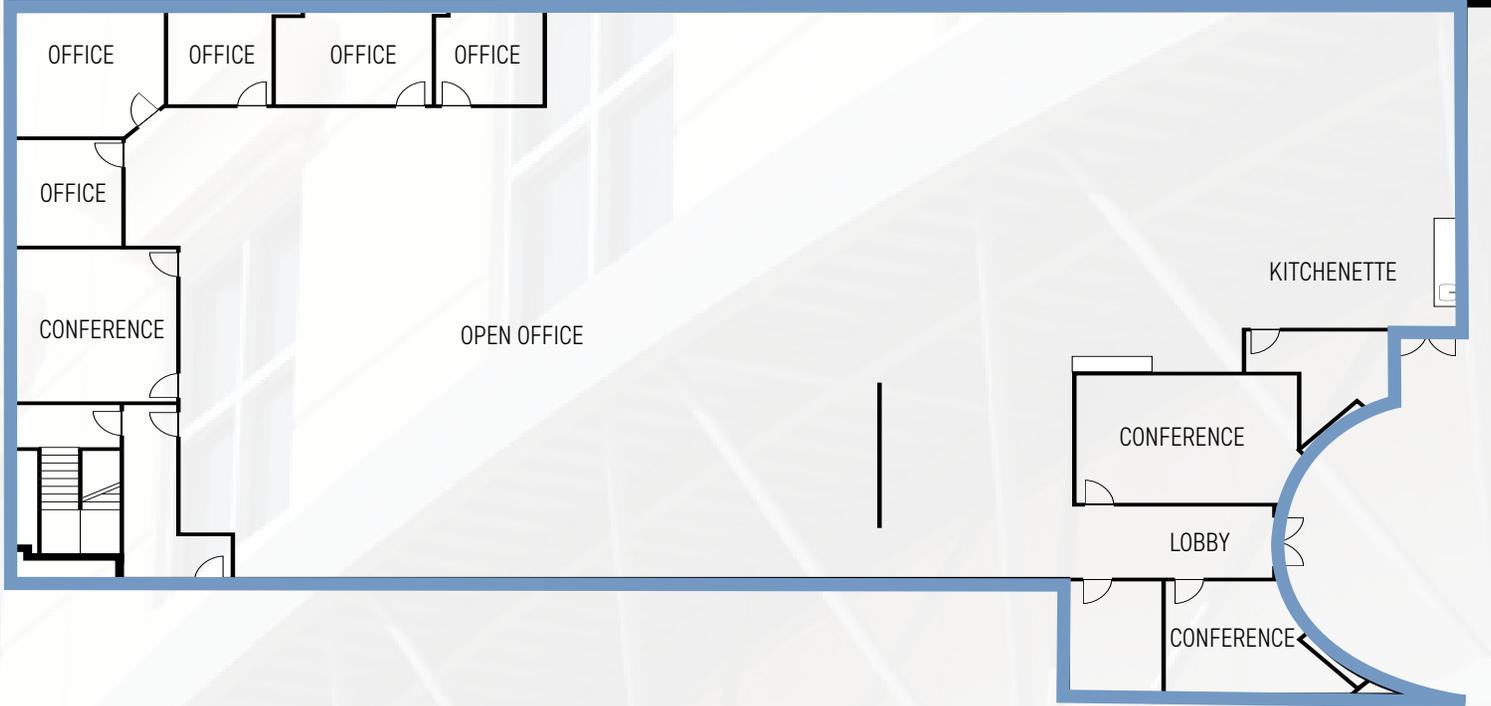

NOT TO SCALE

469 EL CAMINO REAL

SECOND FLOOR, SUITE 201
±6,306 SF
JUST RENOVATED

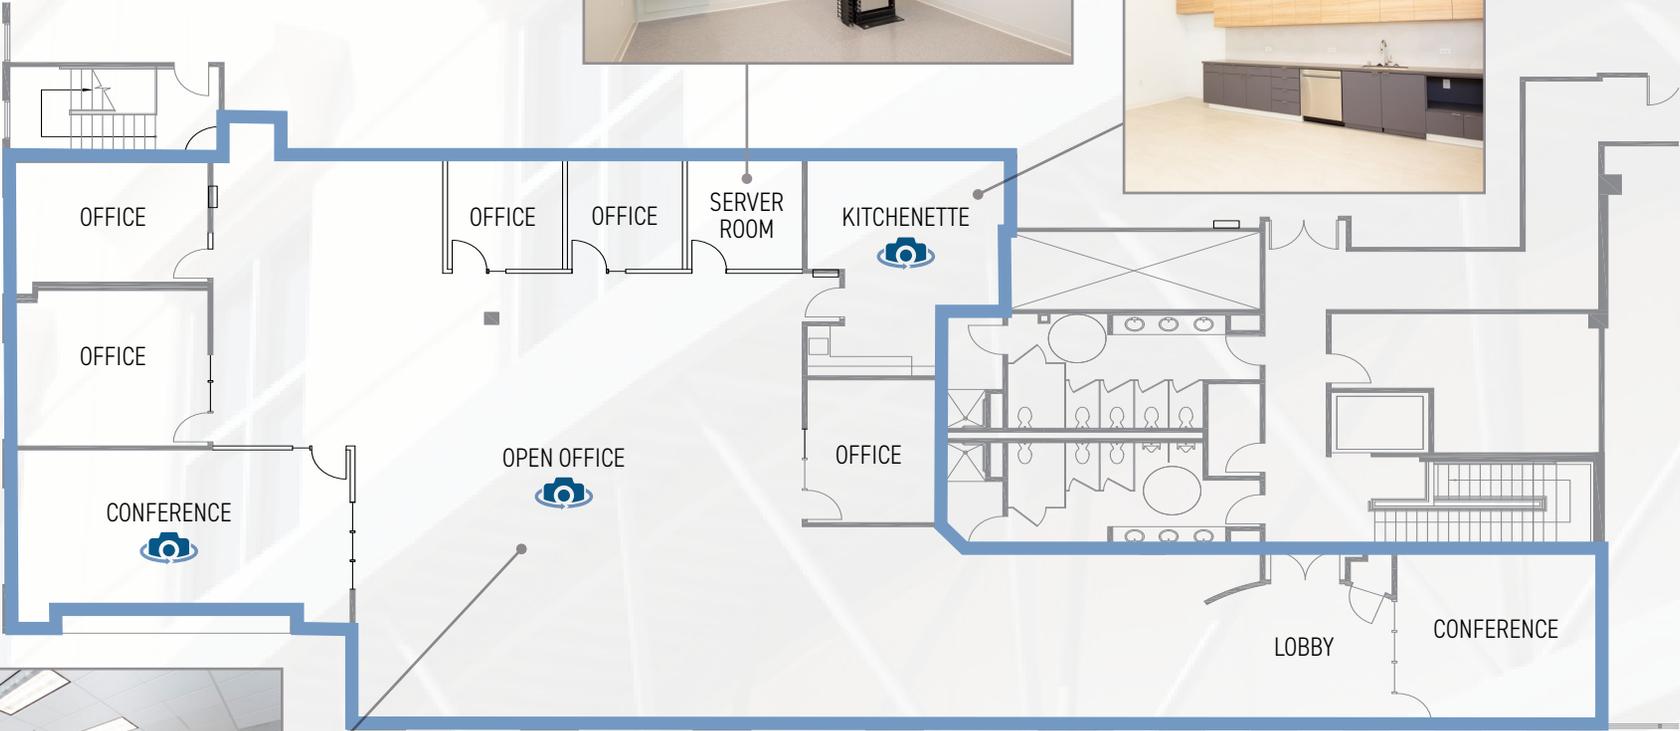


CLICK  ON FLOOR PLAN FOR VIRTUAL TOUR

NOT TO SCALE

471 EL CAMINO REAL



FIRST FLOOR, SUITE 110
±5,926 SF
AVAILABLE 10/1/23

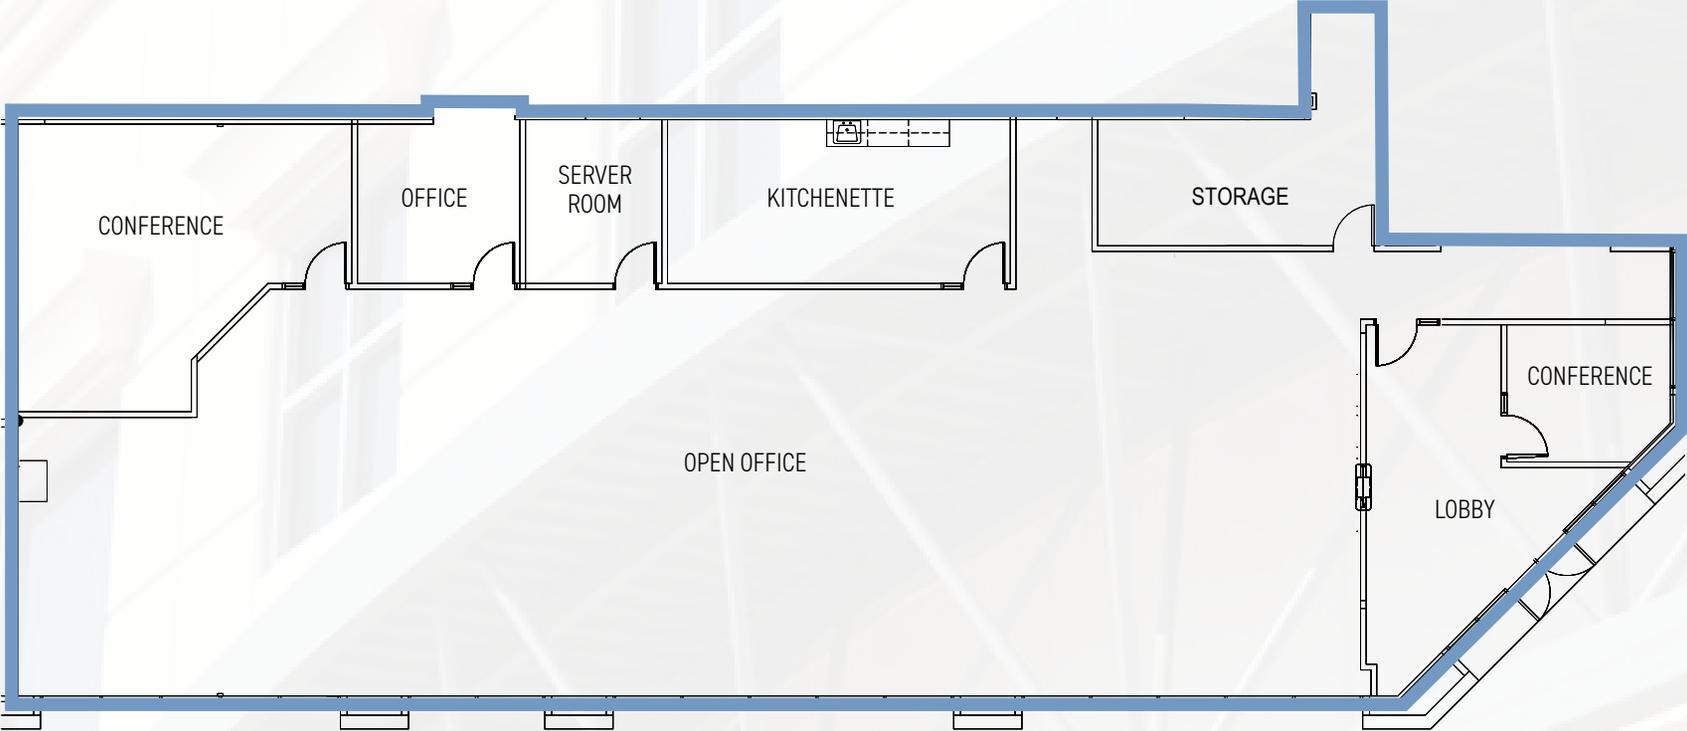

475 EL CAMINO REAL

FULL BUILDING OPPORTUNITY TOTALING +26,004 SF



FIRST FLOOR, SUITE 100 | HYPOTHETICAL PLAN
±12,272 SF

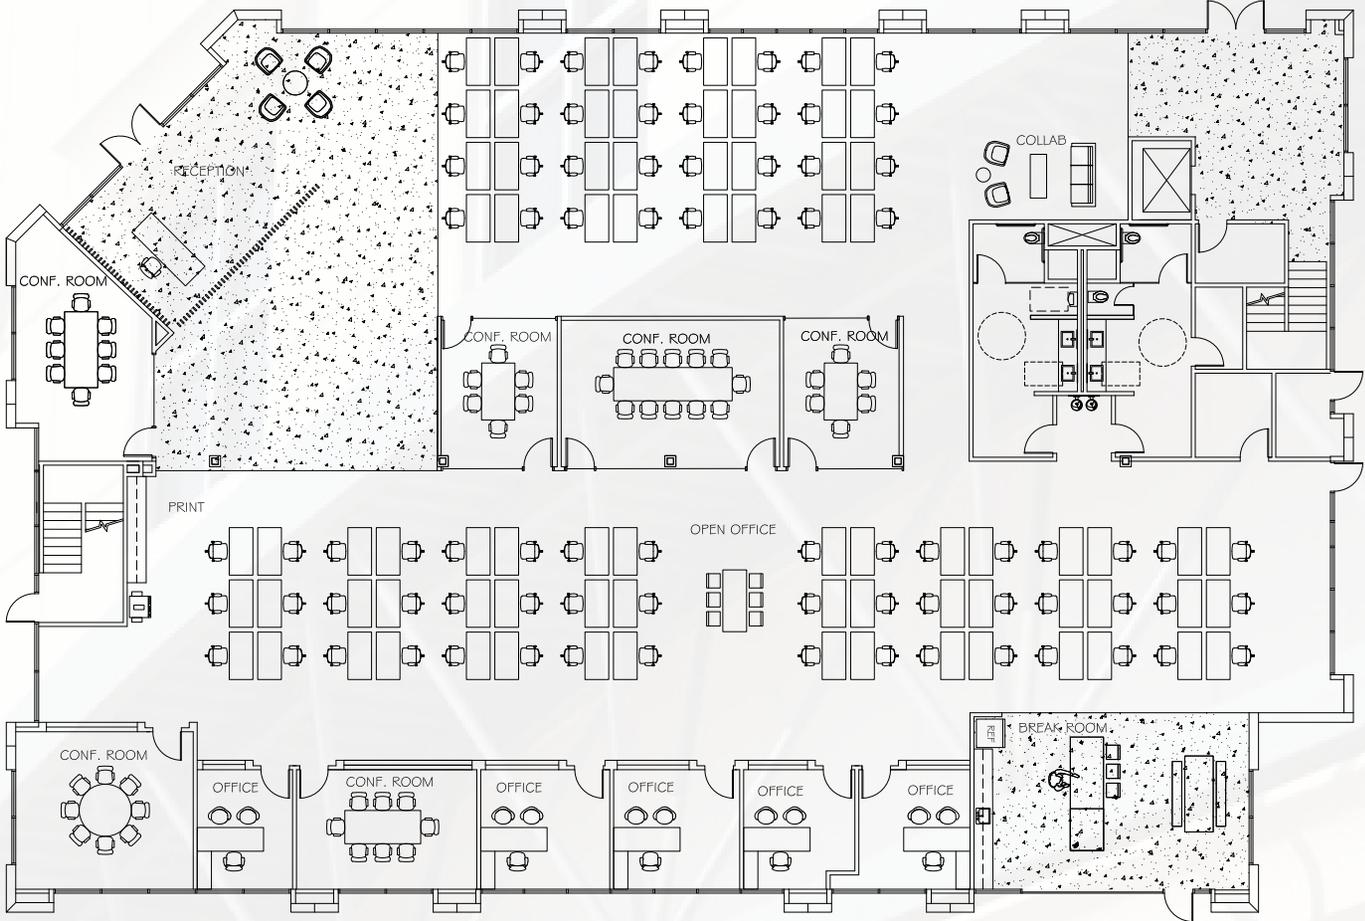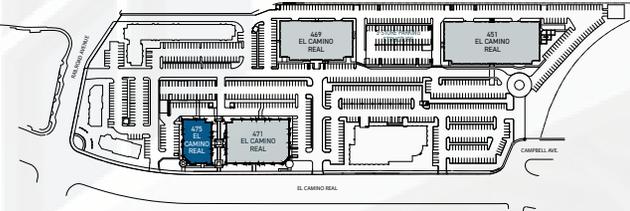


475 EL CAMINO REAL

FULL BUILDING OPPORTUNITY TOTALING +26,004 SF

SECOND FLOOR, SUITE 200 | HYPOTHETICAL PLAN
±13,732 SF

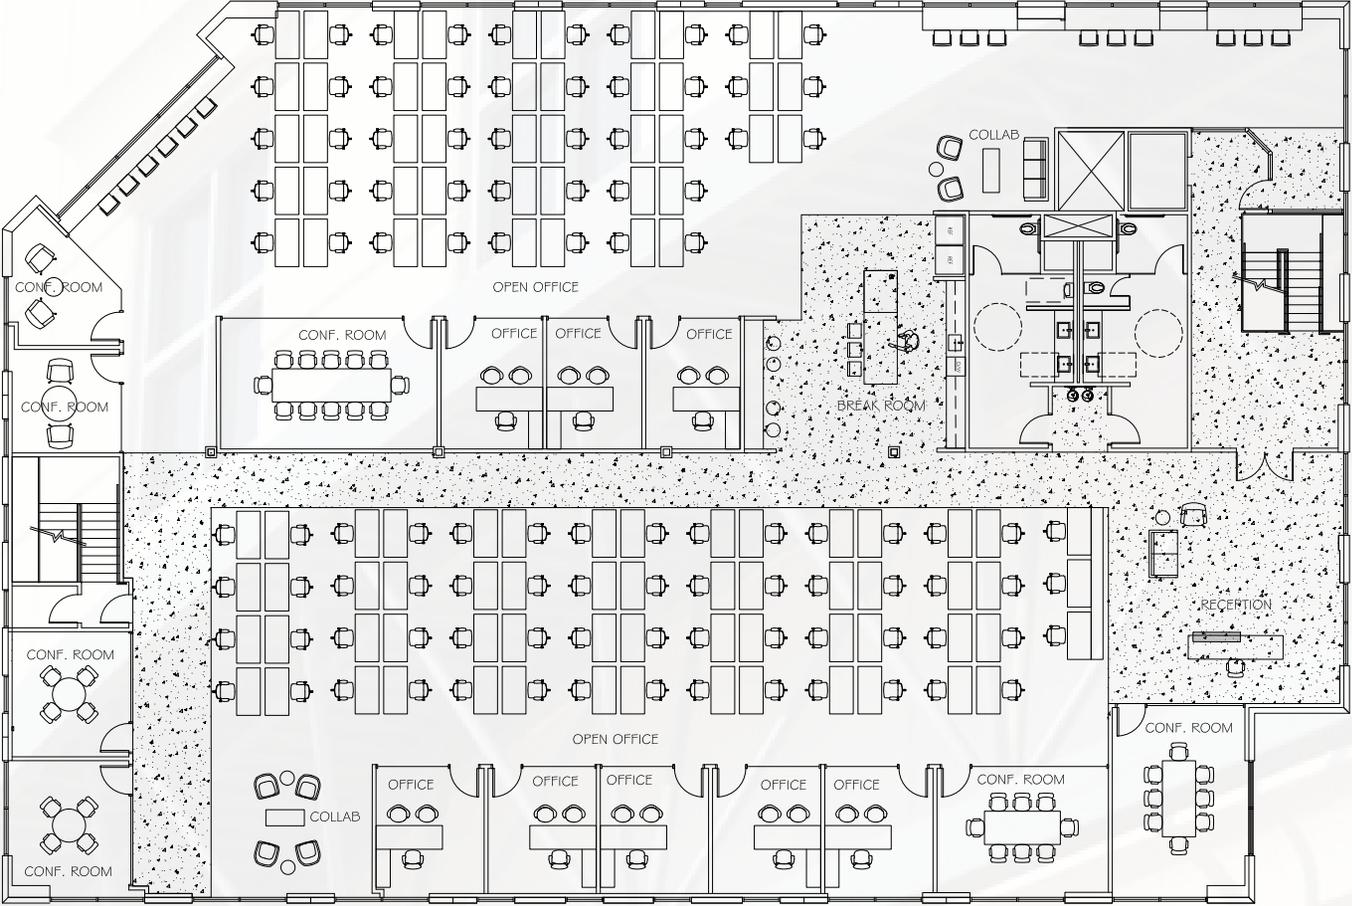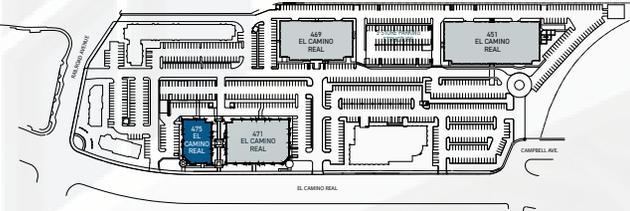

AMENITIES MAP

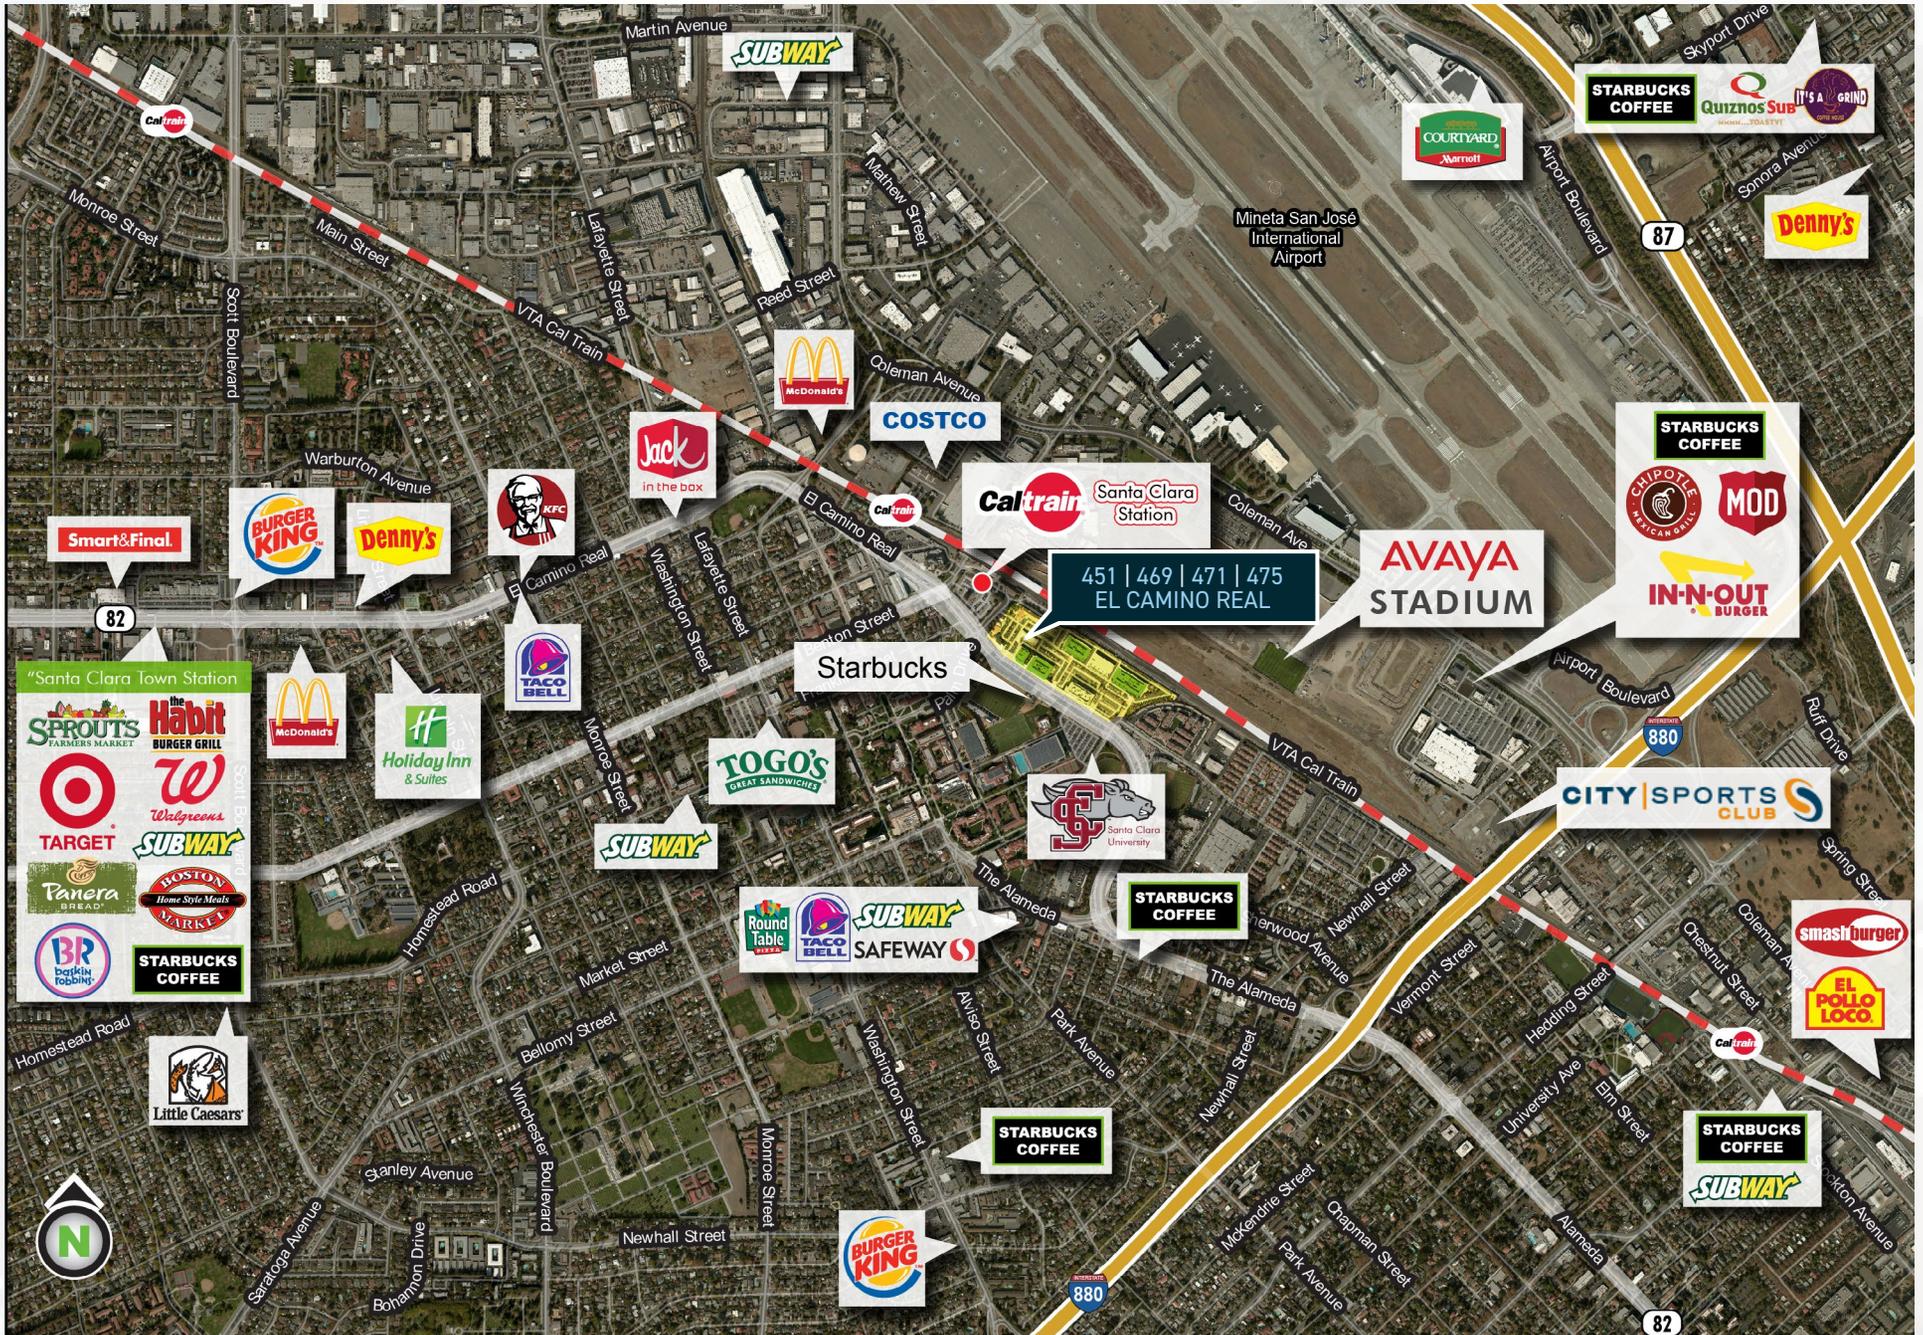



UNIVERSITY STATION

SANTA CLARA, CA
451, 469, 471 & 475 EL CAMINO REAL

For more information
please contact:

CHRISTIAN MARENT

Executive Vice President
Lic. 00932744
+1 408 453 7422
christian.marent@cbre.com

ROB SHANNON, SIOR, CCIM

Executive Vice President
Lic. 00857593
+1 408 453 7486
rob.shannon@cbre.com

BEN KNIGHT

Executive Vice President
Lic. 01850353
+1 408 453 7441
ben.knight@cbre.com



BIXBY **CBRE**
LAND COMPANY

© 2023 CBRE, Inc. All rights reserved. This information has been obtained from sources believed reliable, but has not been verified for accuracy or completeness. You should conduct a careful, independent investigation of the property and verify all information. Any reliance on this information is solely at your own risk. CBRE and the CBRE logo are service marks of CBRE, Inc. All other marks displayed on this document are the property of their respective owners. Photos herein are the property of their respective owners. Use of these images without the express written consent of the owner is prohibited. PMStudio_August2023