

Office | For Sublease

CBRE

6516 & 6526 E Carondelet Dr

Tucson, AZ 85710

San Rafael Medical Plaza



6516 & 6526 E Carondelet Dr
Tucson, AZ 85710


For Sublease

Property Highlights

- + Conveniently located close to St. Joseph's Hospital campus
- + Within the San Rafael Medical Plaza, a well-established center for medical and office users
- + Great amenities within one-mile radius that includes restaurants and retail
- + Great access from Wilmot Rd with excellent parking

Property Details






Available Size	6516- ±4,242 SF 1 st Floor ±4,242 SF Basement (no charge) 6526- ±2,552 SF
Sublease Rate	\$12.00/SF Modified Gross - Reduced
Master Lease	Expires January 31, 2030
Parking Ratio	5/1,000 SF

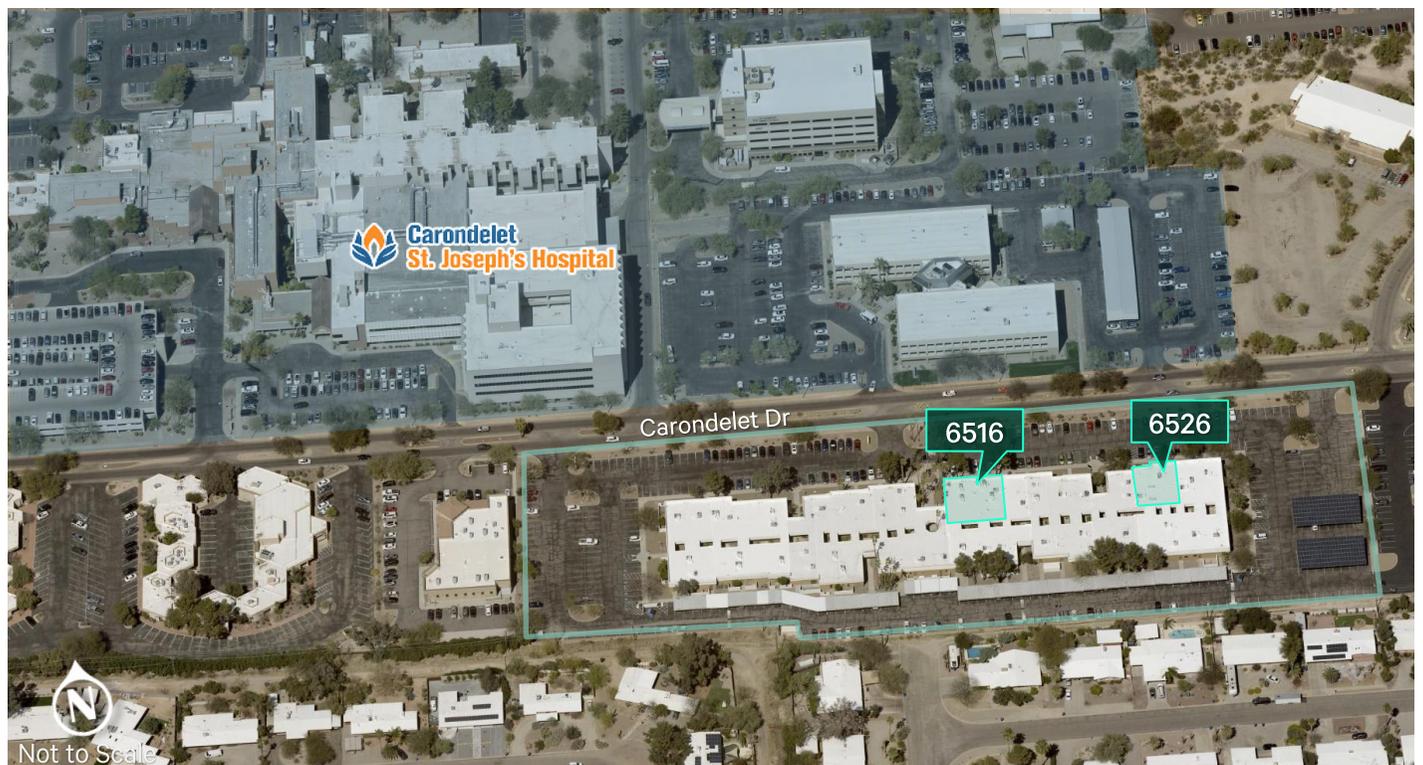

6516 & 6526 E Carondelet Dr
Tucson, AZ 85710

For Sublease

6516 Floor Plan | 1st Floor- ±4,242 SF

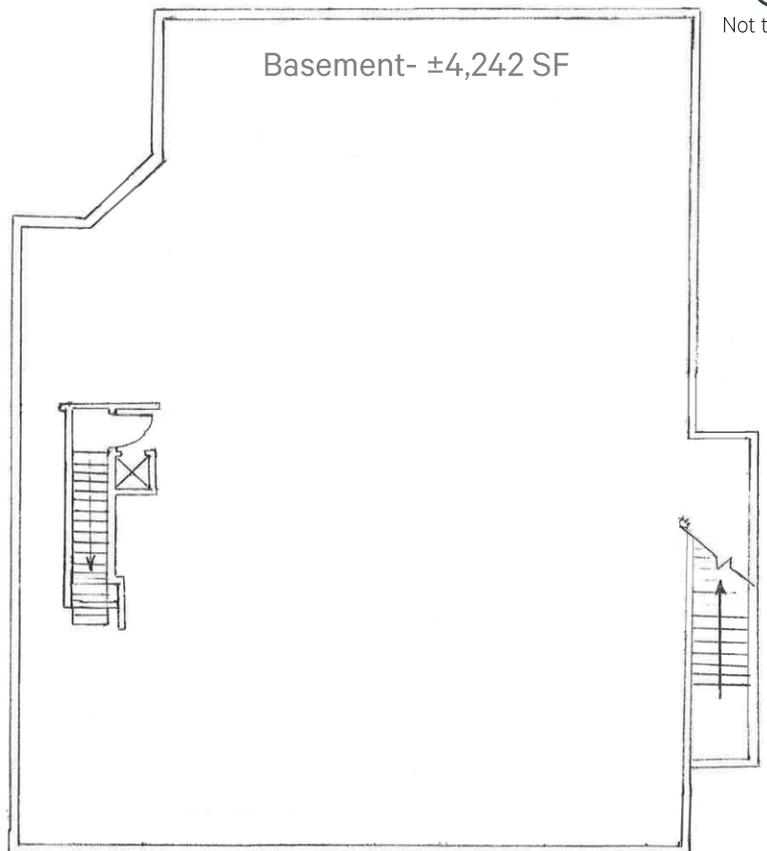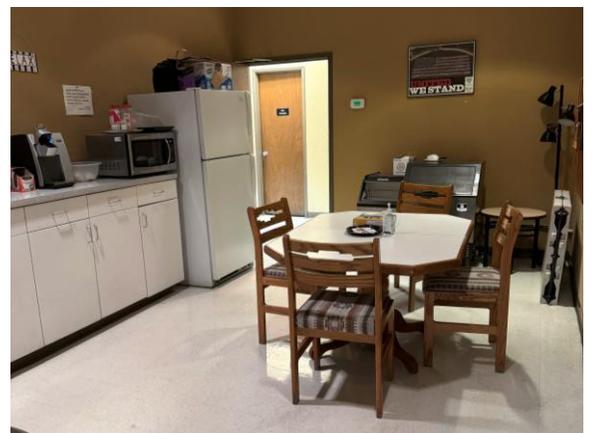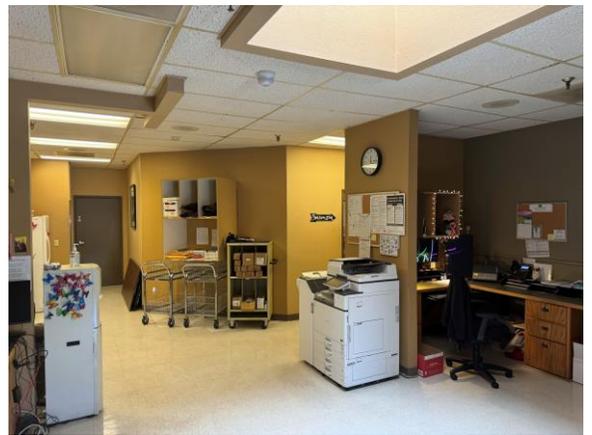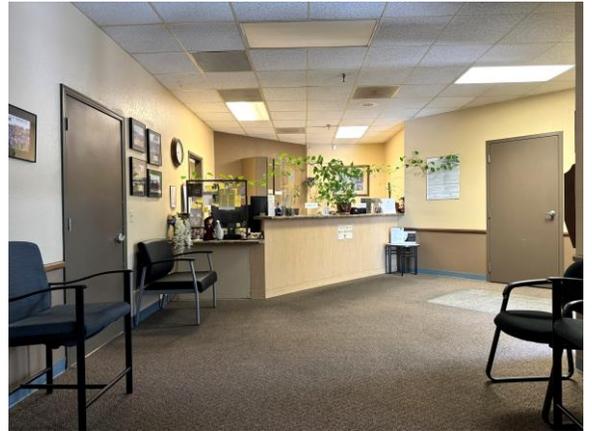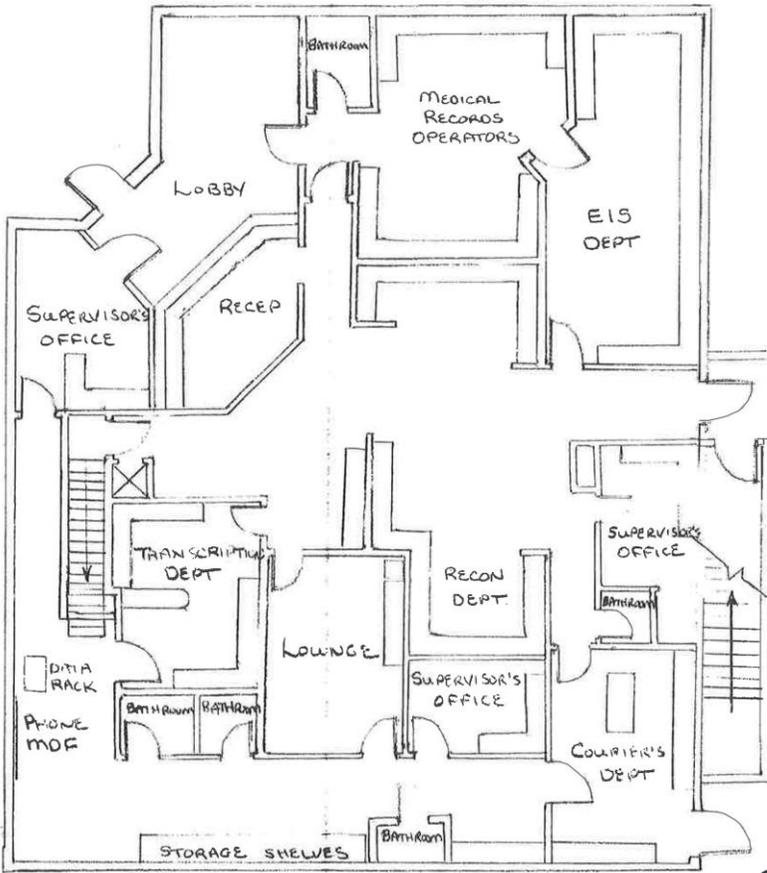


North arrow symbol and the text "Not to Scale".

6516 & 6526 E Carondelet Dr
Tucson, AZ 85710


For Sublease

6526 Floor Plan | ±2,552 SF

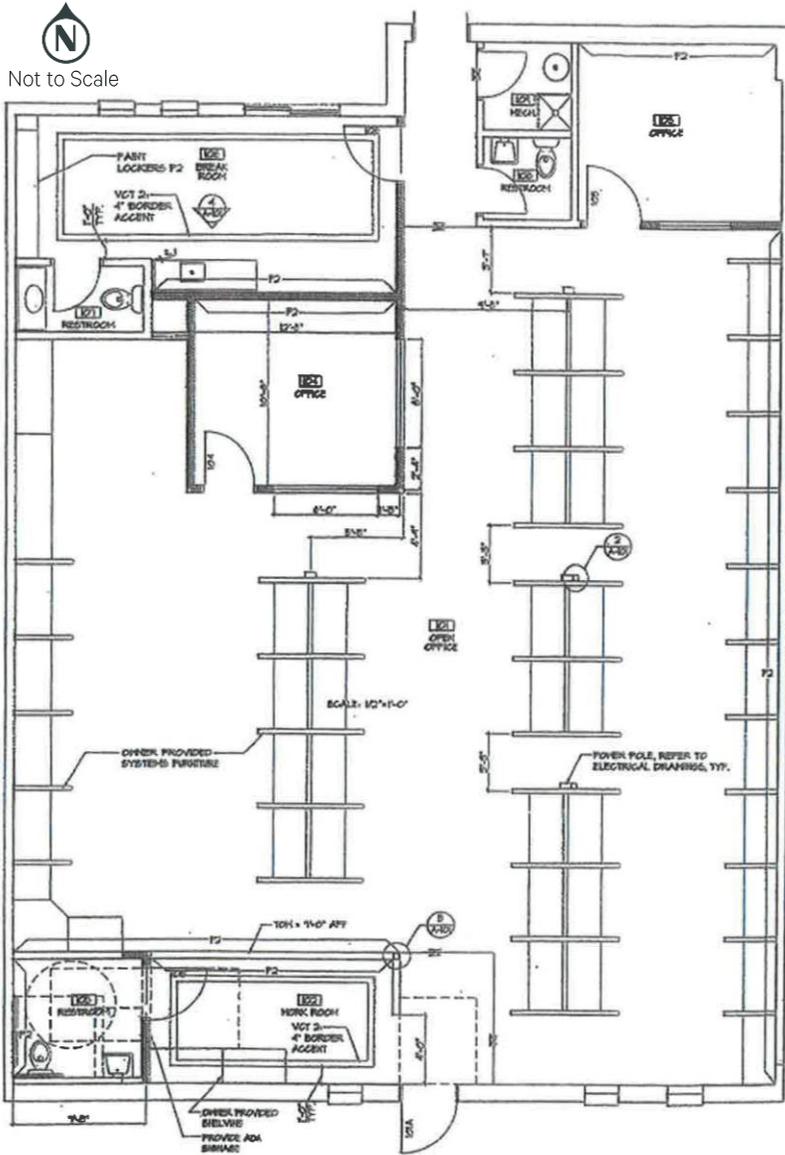

6516 & 6526 E Carondelet Dr
Tucson, AZ 85710

Map

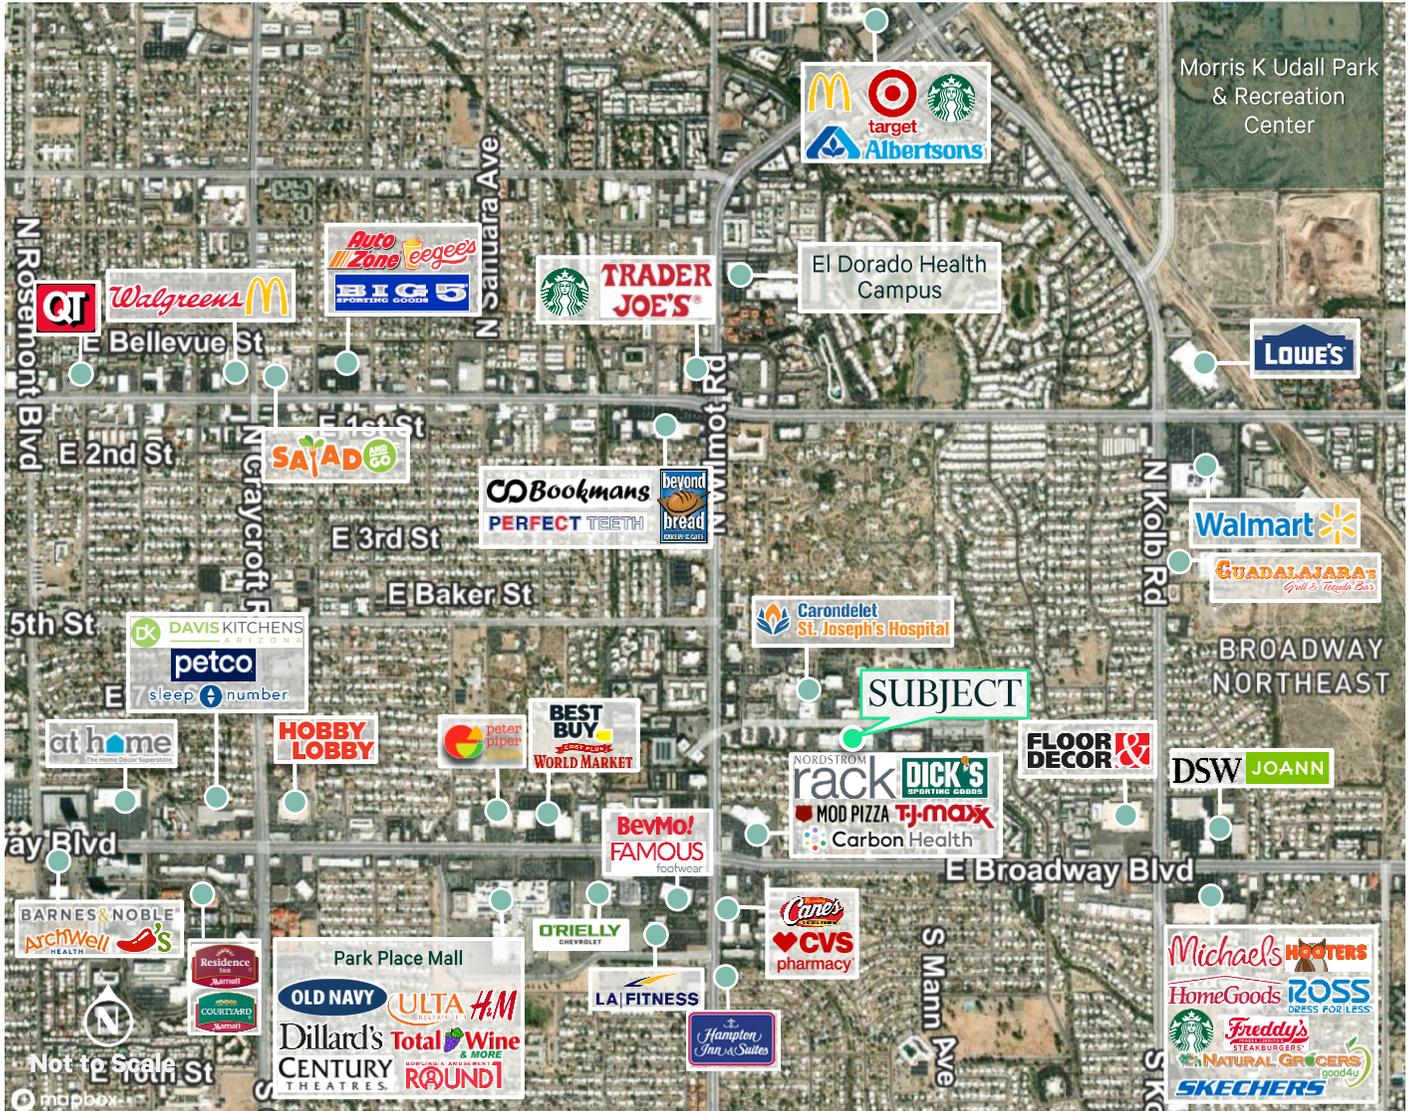

Contact Us

Bruce Suppes

Vice President

M +1 520 979 2967

bruce.suppes@cbre.com

© 2025 CBRE, Inc. All rights reserved. This information has been obtained from sources believed reliable but has not been verified for accuracy or completeness. CBRE, Inc. makes no guarantee, representation or warranty and accepts no responsibility or liability as to the accuracy, completeness, or reliability of the information contained herein. You should conduct a careful, independent investigation of the property and verify all information. Any reliance on this information is solely at your own risk. CBRE and the CBRE logo are service marks of CBRE, Inc. All other marks displayed on this document are the property of their respective owners, and the use of such marks does not imply any affiliation with or endorsement of CBRE. Photos herein are the property of their respective owners. Use of these images without the express written consent of the owner is prohibited.