

1400 W WABANSIA AVE

CHICAGO, ILLINOIS



±36,515 SF (DIVISIBLE TO 5,599 SF) FOR LEASE // AVAILABLE JANUARY 1, 2025

Matt Cowie

Senior Vice President
+1 312 334 7203
matt.cowie@cbre.com

John Marks

Senior Associate
+1 312 334 7204
john.marks@cbre.com

Larry Goldwasser, SIOR

Executive Vice President
+1 312 334 7201
larry.goldwasser@cbre.com

CBRE, INC.

321 N Clark Street
Suite 3400
Chicago, Illinois 60654

CBRE

PROPERTY SPECS & HIGHLIGHTS



| | |
|-----------------------------|-----------------------------------|
| Total Building Size: | ±36,515 SF |
| Total Site Size: | ±0.90 acres (39,068 SF) |
| Available SF: | 36,515 SF (divisible to 5,599 SF) |
| Existing Office SF: | ±3,144 SF (2 nd floor) |
| Ceiling Height: | 14'0" - 22'8" clear |
| Loading: | 1 interior dock |
| Drive in Doors: | 2 |
| Power: | 1200 amps |
| Parking: | 10+ cars |
| Zoning: | M3-3 |
| Alderman: | Alderman Scott Waguespack |
| Asking Lease Rate: | Subject to offer |

HIGHLIGHTS

- Air-conditioned in majority of the warehouse*
- Very clean facility with natural light*
- Flexible unit sizes*
- Racking available*
- Easy access to expressways & public transportation*

1400 W WABANSIA AVENUE, CHICAGO

Matt Cowie

Senior Vice President
+1 312 334 7203
matt.cowie@cbre.com

John Marks

Senior Associate
+1 312 334 7204
john.marks@cbre.com

Larry Goldwasser, SIOR

Executive Vice President
+1 312 334 7201
larry.goldwasser@cbre.com

CBRE

SINGLE TENANT FLOOR PLAN



Above Average Clear Height With
Tons Of Natural Light



1 FLOOR PLAN
A1.2 SCALE: 1/16" = 1'-0"

Matt Cowie
Senior Vice President
+1 312 334 7203
matt.cowie@cbre.com

John Marks
Senior Associate
+1 312 334 7204
john.marks@cbre.com

Larry Goldwasser, SIOR
Executive Vice President
+1 312 334 7201
larry.goldwasser@cbre.com

1400 W WABANSIA AVENUE, CHICAGO

CBRE

MULTI TENANT FLOOR PLAN



Clean Building With Flexible Unit Sizes



FLOOR PLAN

SCALE: 1/32" = 1'-0"

Matt Cowie

Senior Vice President
+1 312 334 7203
matt.cowie@cbre.com

John Marks

Senior Associate
+1 312 334 7204
john.marks@cbre.com

Larry Goldwasser, SIOR

Executive Vice President
+1 312 334 7201
larry.goldwasser@cbre.com

1400 W WABANSIA AVENUE, CHICAGO

CBRE

AERIAL VIEW



Divisible Space With 10+ Car Parking Lot



**±36,515 SF
AVAILABLE**

PARKING

W WABANSIA AVE

1400 W WABANSIA AVENUE, CHICAGO

Matt Cowie

Senior Vice President
+1 312 334 7203
matt.cowie@cbre.com

John Marks

Senior Associate
+1 312 334 7204
john.marks@cbre.com

Larry Goldwasser, SIOR


Executive Vice President
+1 312 334 7201
larry.goldwasser@cbre.com

CBRE


ACCESS MAP



Immediate Access to Public Transportation & Just Minutes from Fulton Market & Downtown Chicago

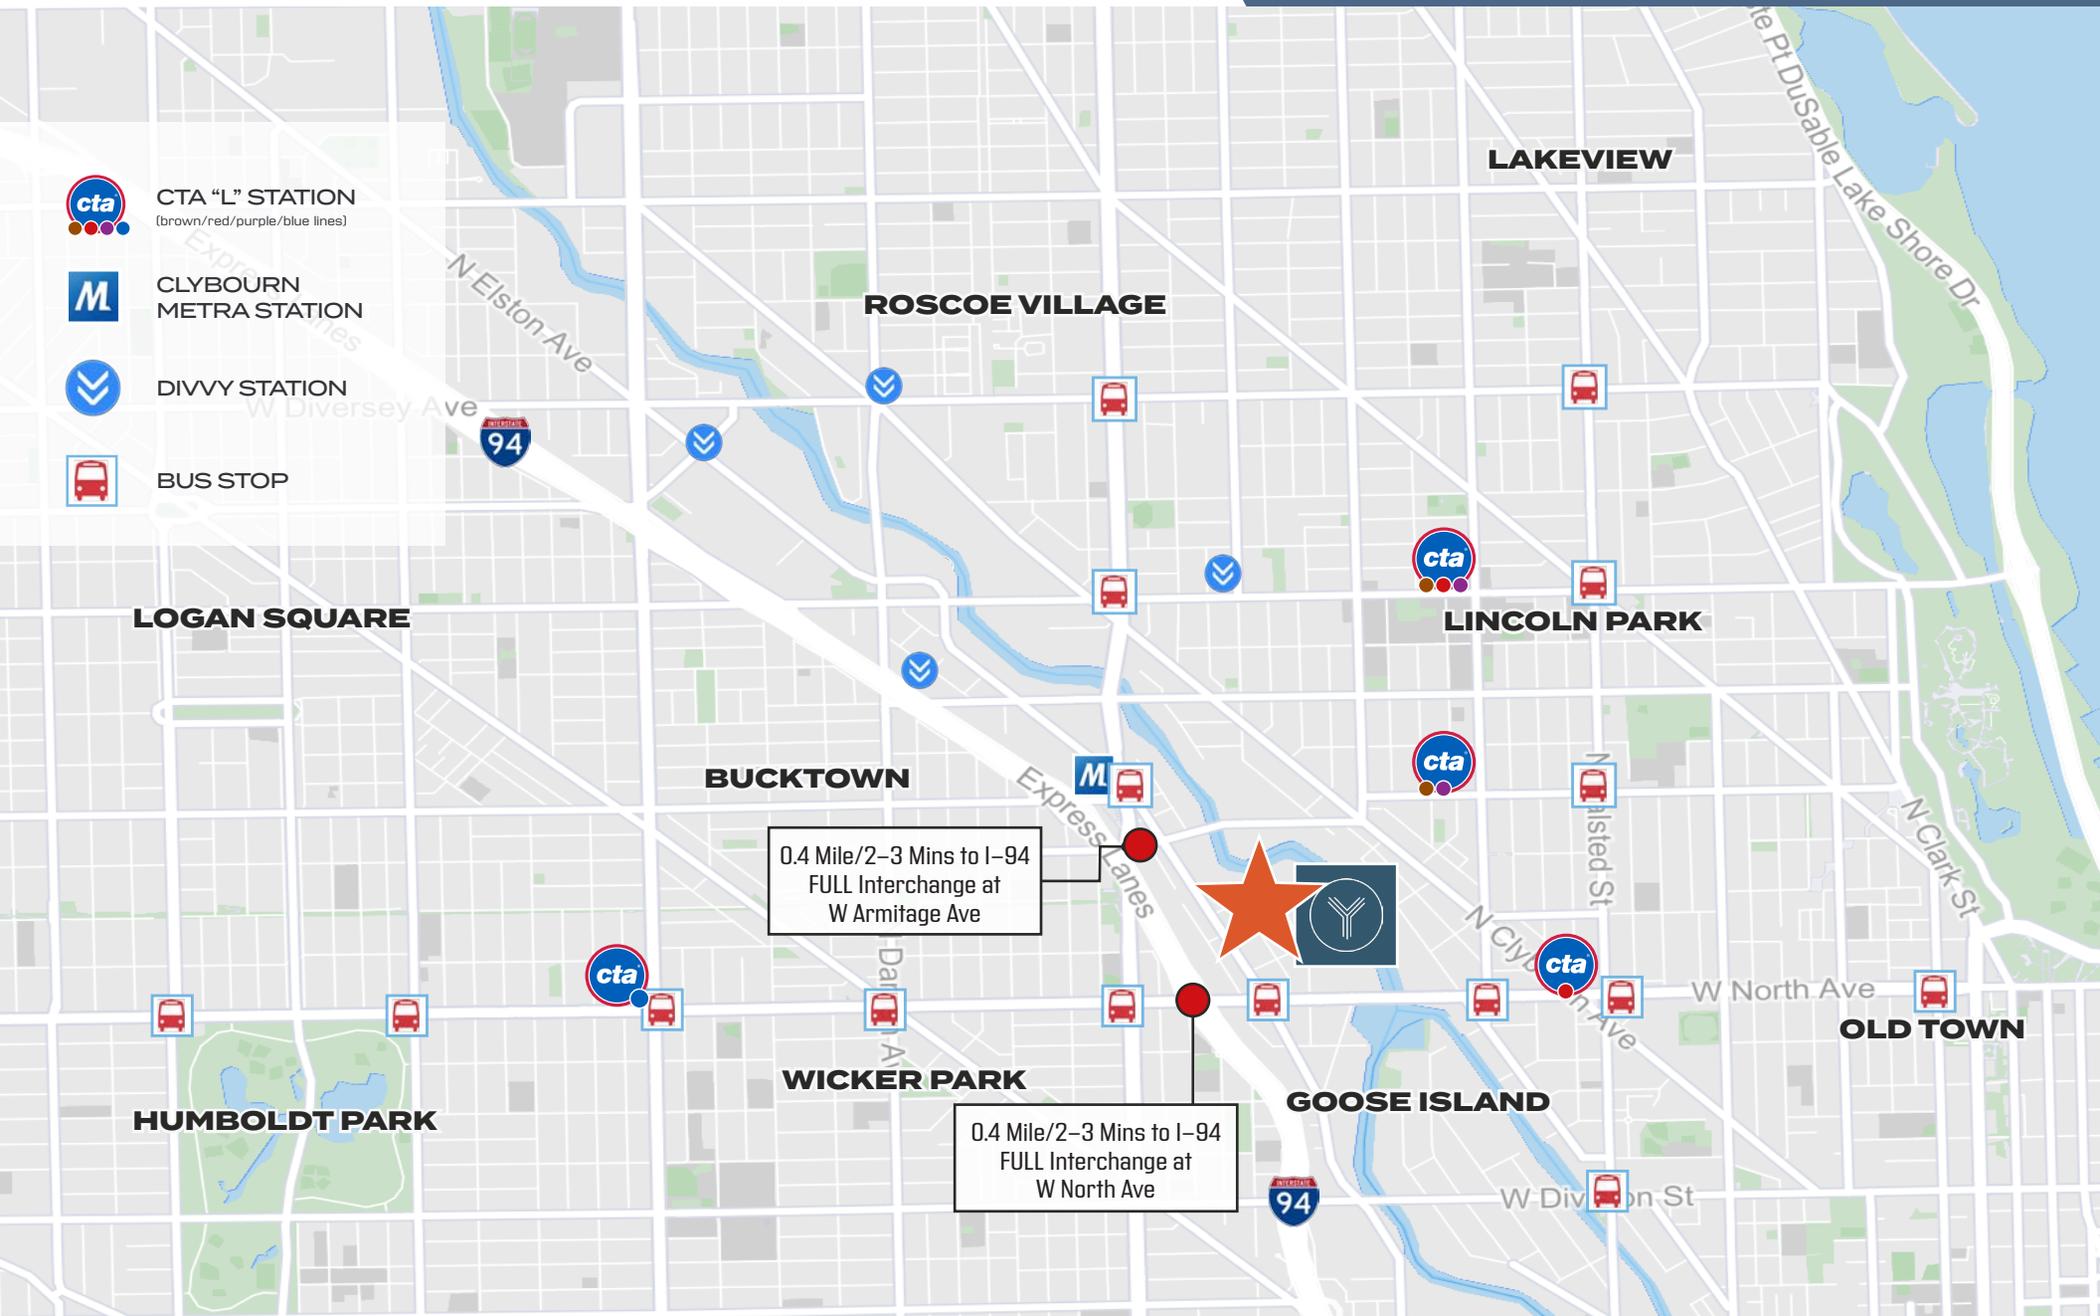

PROPERTY PHOTOS

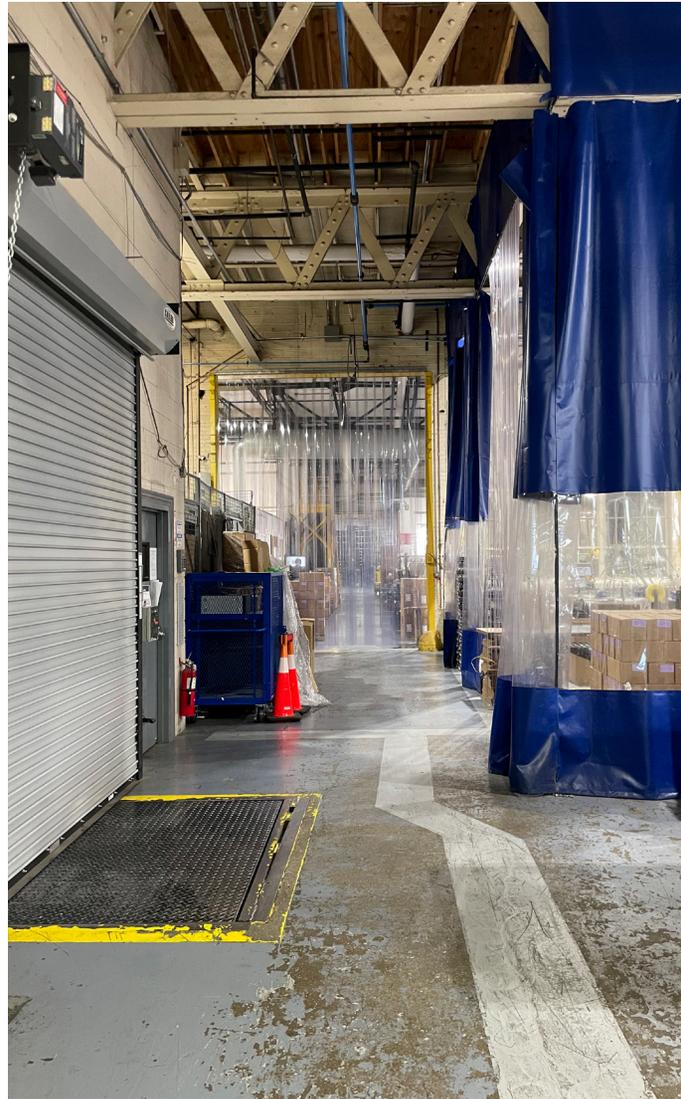

Matt Cowie
Senior Vice President
+1 312 334 7203
matt.cowie@cbre.com

John Marks
Senior Associate
+1 312 334 7204
john.marks@cbre.com

Larry Goldwasser, SIOR
Executive Vice President
+1 312 334 7201
larry.goldwasser@cbre.com

1400 W WABANSIA AVENUE, CHICAGO

CBRE

LOCAL AMENITIES

Surrounded by Restaurants, Shopping, and Entertainment

RESTAURANTS

- 1 Passion Coffee House
- 2 Dunkin'
- 3 Big Shoulders Coffee
- 4 Intelligenstia Coffeebar
- 5 Starbucks
- 6 Windy City Café
- 7 Piccolo Sogno
- 8 The Dawson
- 9 La Scarola
- 10 Frontier
- 11 Sushi X
- 12 D'Agostino's
- 13 Jerk Jamaican BBQ
- 14 Beatnik
- 15 Fry the Coop
- 16 Erie Café
- 17 Goddess & The Grocer
- 18 El Barco Mariscos
- 19 Mott St
- 20 Bonchon Chicken
- 21 Azul
- 22 Tempesta Market
- 23 Coalfire
- 24 Salerno's
- 25 Butterfly Sushi
- 26 Elina's
- 27 Oggi Trattoria
- 28 Uncle Julio's

RESTAURANTS (cont)

- 29 Alinea
- 30 Sweetgreen
- 31 Corey's NYC Bagel Deli
- 32 Willow Room
- 33 Goose Island Brewhouse
- 34 Off Color Brewery Taproom
- 35 Pequod's Pizza
- 36 Corner Stone Cafe
- 37 The Albion Manor
- 38 Jimmy John's
- 39 Werewolf Cafe
- 40 The Hideout

SHOPPING/ENTERTAINMENT


- 1 NewCity Shopping Mall
- 2 North & Sheffield Commons Shopping Mall
- 3 Apple Store
- 4 Best Buy
- 5 Old Navy
- 6 Bed Bath & Beyond
- 7 Trader Joe's
- 8 REI
- 9 Whole Foods
- 10 Nordstrom Rack
- 11 Home Depot
- 12 Wicker Park Commons Shopping Mall
- 13 UPS Store
- 14 Target

SHOPPING/ENTERTAINMENT (cont)

- 15 Kingsbury Shopping Center
- 16 Jetro Restaurant Depot
- 17 Urban Market
- 18 Regal Webster Place
- 19 Barnes & Noble
- 20 East Bank Club

CAR DEALERSHIPS

- 1 Tesla
- 2 Fletcher Jones Audi
- 3 McGrath Auto Group
- 4 Lucid
- 5 Toyota of Lincoln Park

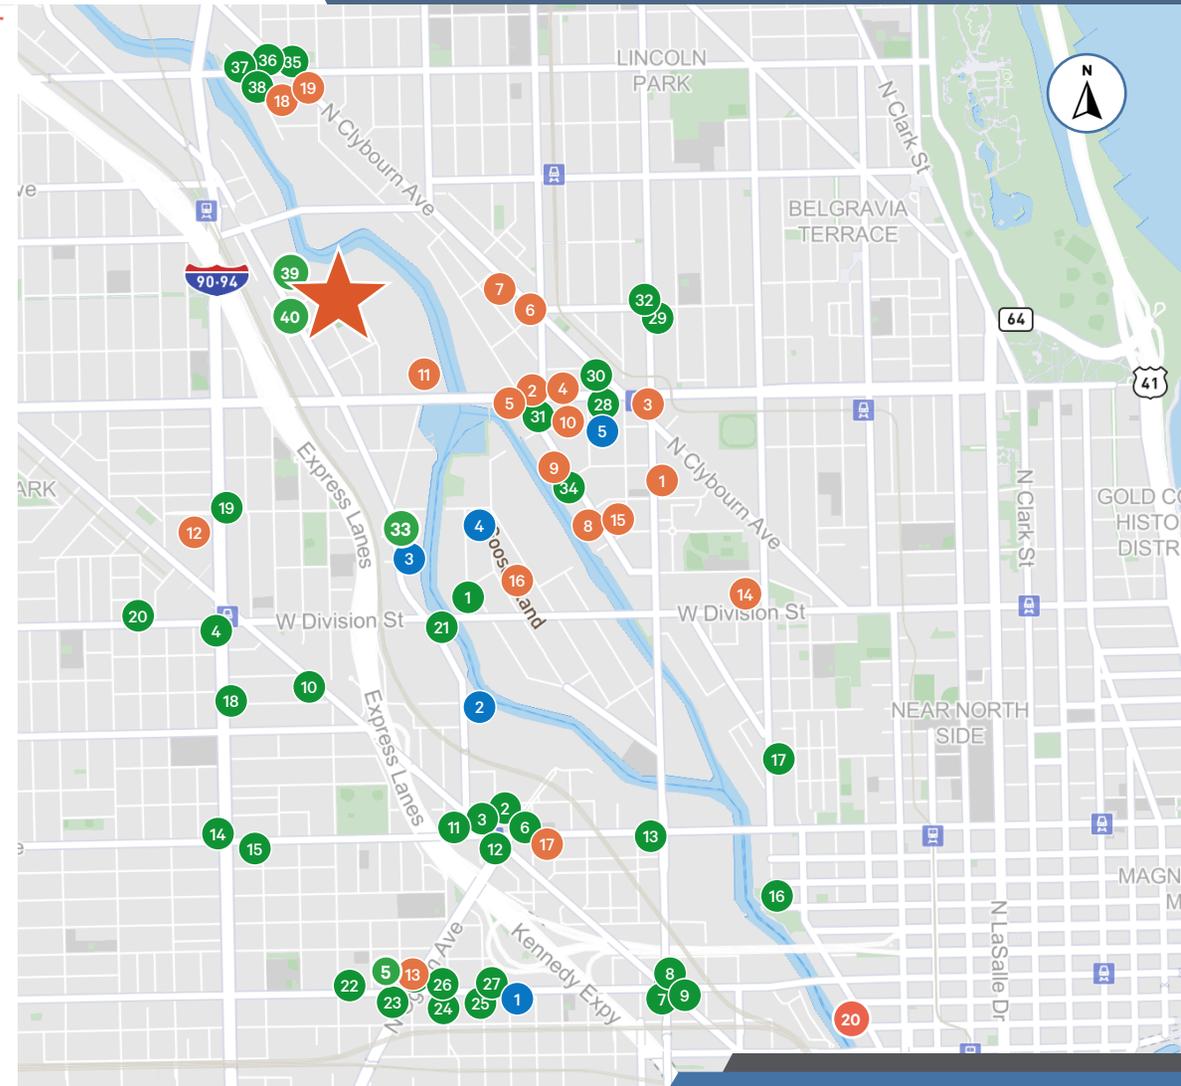

1400 W WABANSIA AVENUE, CHICAGO

Matt Cowie

Senior Vice President
+1 312 334 7203
matt.cowie@cbre.com

John Marks

Senior Associate
+1 312 334 7204
john.marks@cbre.com

Larry Goldwasser, SIOR

Executive Vice President
+1 312 334 7201
larry.goldwasser@cbre.com

CBRE



1400 W WABANSIA AVENUE, CHICAGO

FOR MORE INFORMATION PLEASE CONTACT:

Matt Cowie

Senior Vice President
+1 312 334 7203
matt.cowie@cbre.com

John Marks

Senior Associate
+1 312 334 7204
john.marks@cbre.com

Larry Goldwasser, SIOR

Executive Vice President
+1 312 334 7201
larry.goldwasser@cbre.com

©2025 CBRE, Inc. All rights reserved. This information has been obtained from sources believed reliable, but has not been verified for accuracy or completeness. You should conduct a careful, independent investigation of the property and verify all information. Any reliance on this information is solely at your own risk. CBRE and the CBRE logo are service marks of CBRE, Inc. All other marks displayed on this document are the property of their respective owners, and the use of such logos does not imply any affiliation with or endorsement of CBRE. Photos herein are the property of their respective owners. Use of these images without the express written consent of the owner is prohibited. PMStudio_April2022

CBRE