

**2665** NORTH FIRST  
@ TRIMBLE  
SAN JOSE, CALIFORNIA

±3,907 SF - ±17,572 SF Office Available

**Prominent Location!**

**Unmatched Price!**

**Price Reduction**

**Suite 202 \$3.35**

**Suite 212 \$3.25**

Lease must be signed by  
October 31, 2022

**CBRE**

## PROJECT FEATURES

- Four suites available from 3,907 SF to 17,572 SF
- Space divisible to approximately 2,000 SF
- Energy Star certified
- VTA stop directly in front of building
- Fitness Center with showers on site
- Walking distance to amenities
- Broadband-Ready Building: Contains major network carriers including Comcast, AT&T, and Verizon
- 3.5/1,000 Parking
- Short term deals available

## CONTACT US

DONALD LONSINGER  
Senior Vice President  
+1 408 453 7471  
donald.lonsinger@cbre.com  
Lic. 00895646

DAVID FUKUDA  
Senior Vice President  
+1 408 453 7429  
david.fukuda@cbre.com  
Lic. 01028303

THOMAS TAYLOR  
Executive Vice President  
+1 408 453 7417  
thomas.taylor@cbre.com  
Lic. 00944083


MATTHEW TAYLOR  
Executive Vice President  
+1 408 453 7469  
matthew.taylor@cbre.com  
Lic. 01897355



FIRST FLOOR  
AVAILABLE

Suite 101 - ±17,572 SF

---

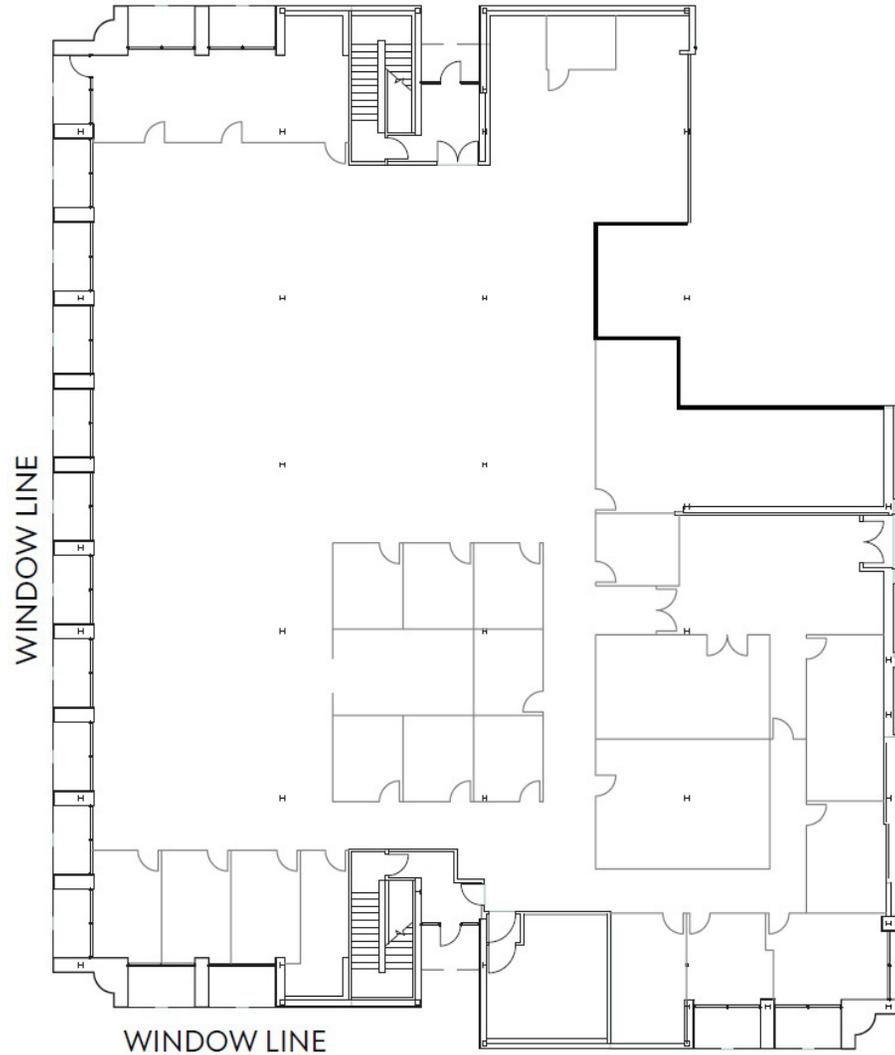


NOT TO SCALE

SECOND FLOOR  
AVAILABLE

Suite 202 - ±10,757 SF

Suite 212 - ±3,984 SF

Suite 214 - ±3,907 SF

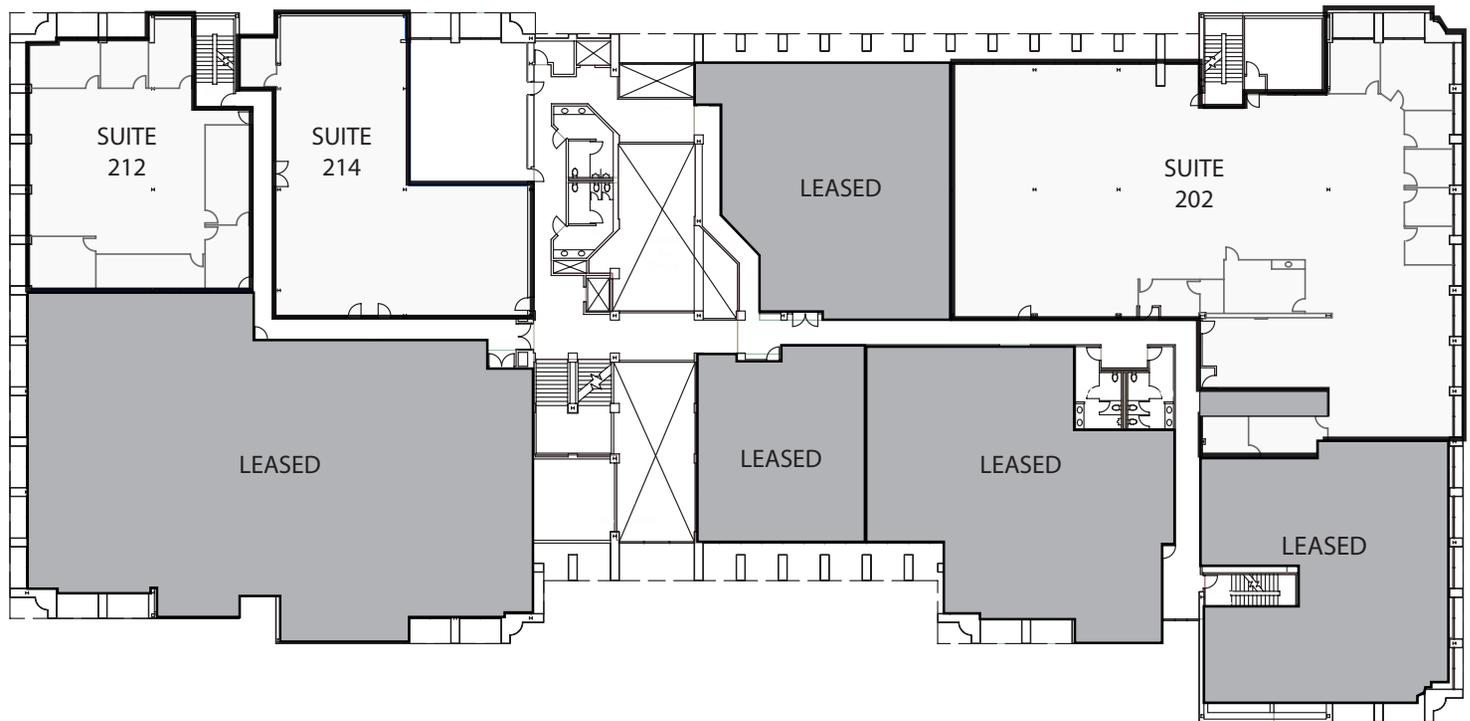


NOT TO SCALE

## SUITE 202

### Test Fit Floor Plan

Suite 202 - ±10,757 SF


- Open office, 72 work stations
- 10 Private Offices
- 2 Medium Conference Rooms
- 1 Large Conference Room
- Breakroom - 216 SF
- Server Room - 347 SF
- Demo Room - 551 SF

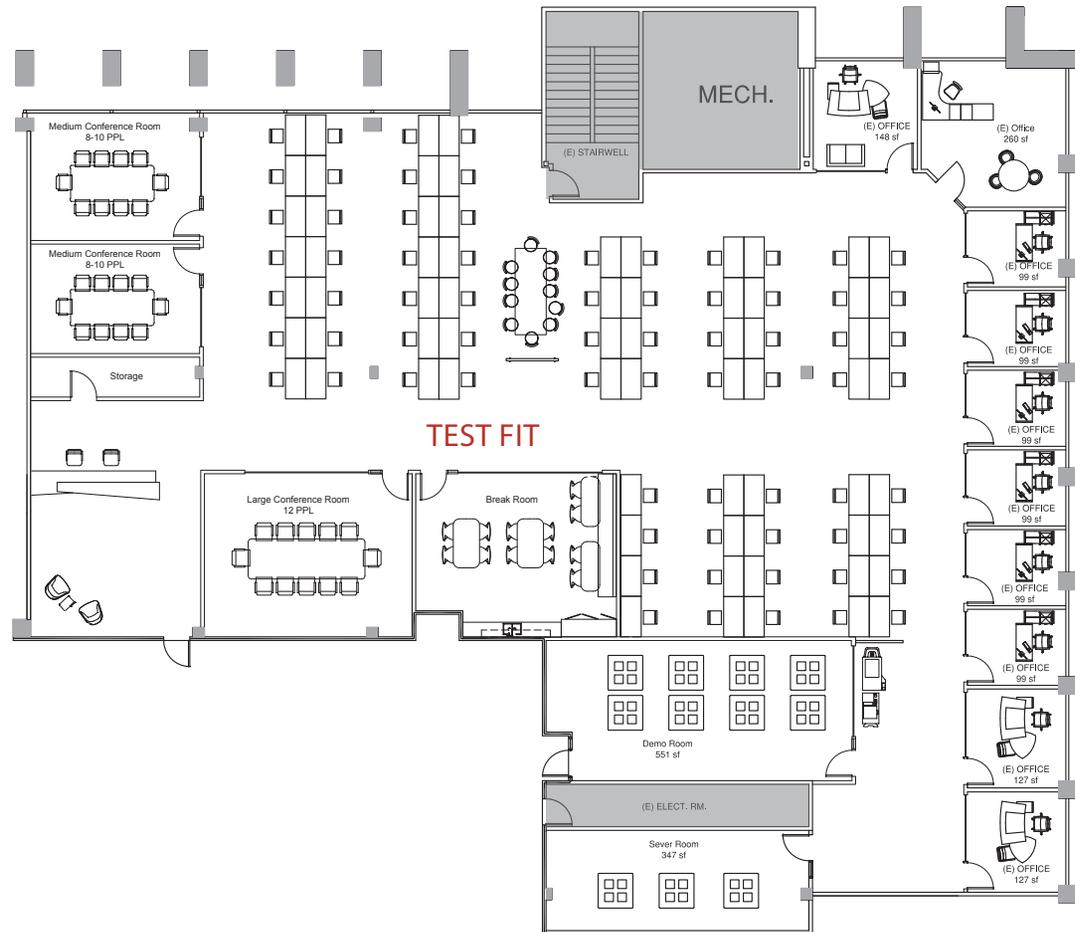

NOT TO SCALE

2665 NORTH FIRST @ TRIMBLE  
SAN JOSE, CALIFORNIA

AMENITIES MAP

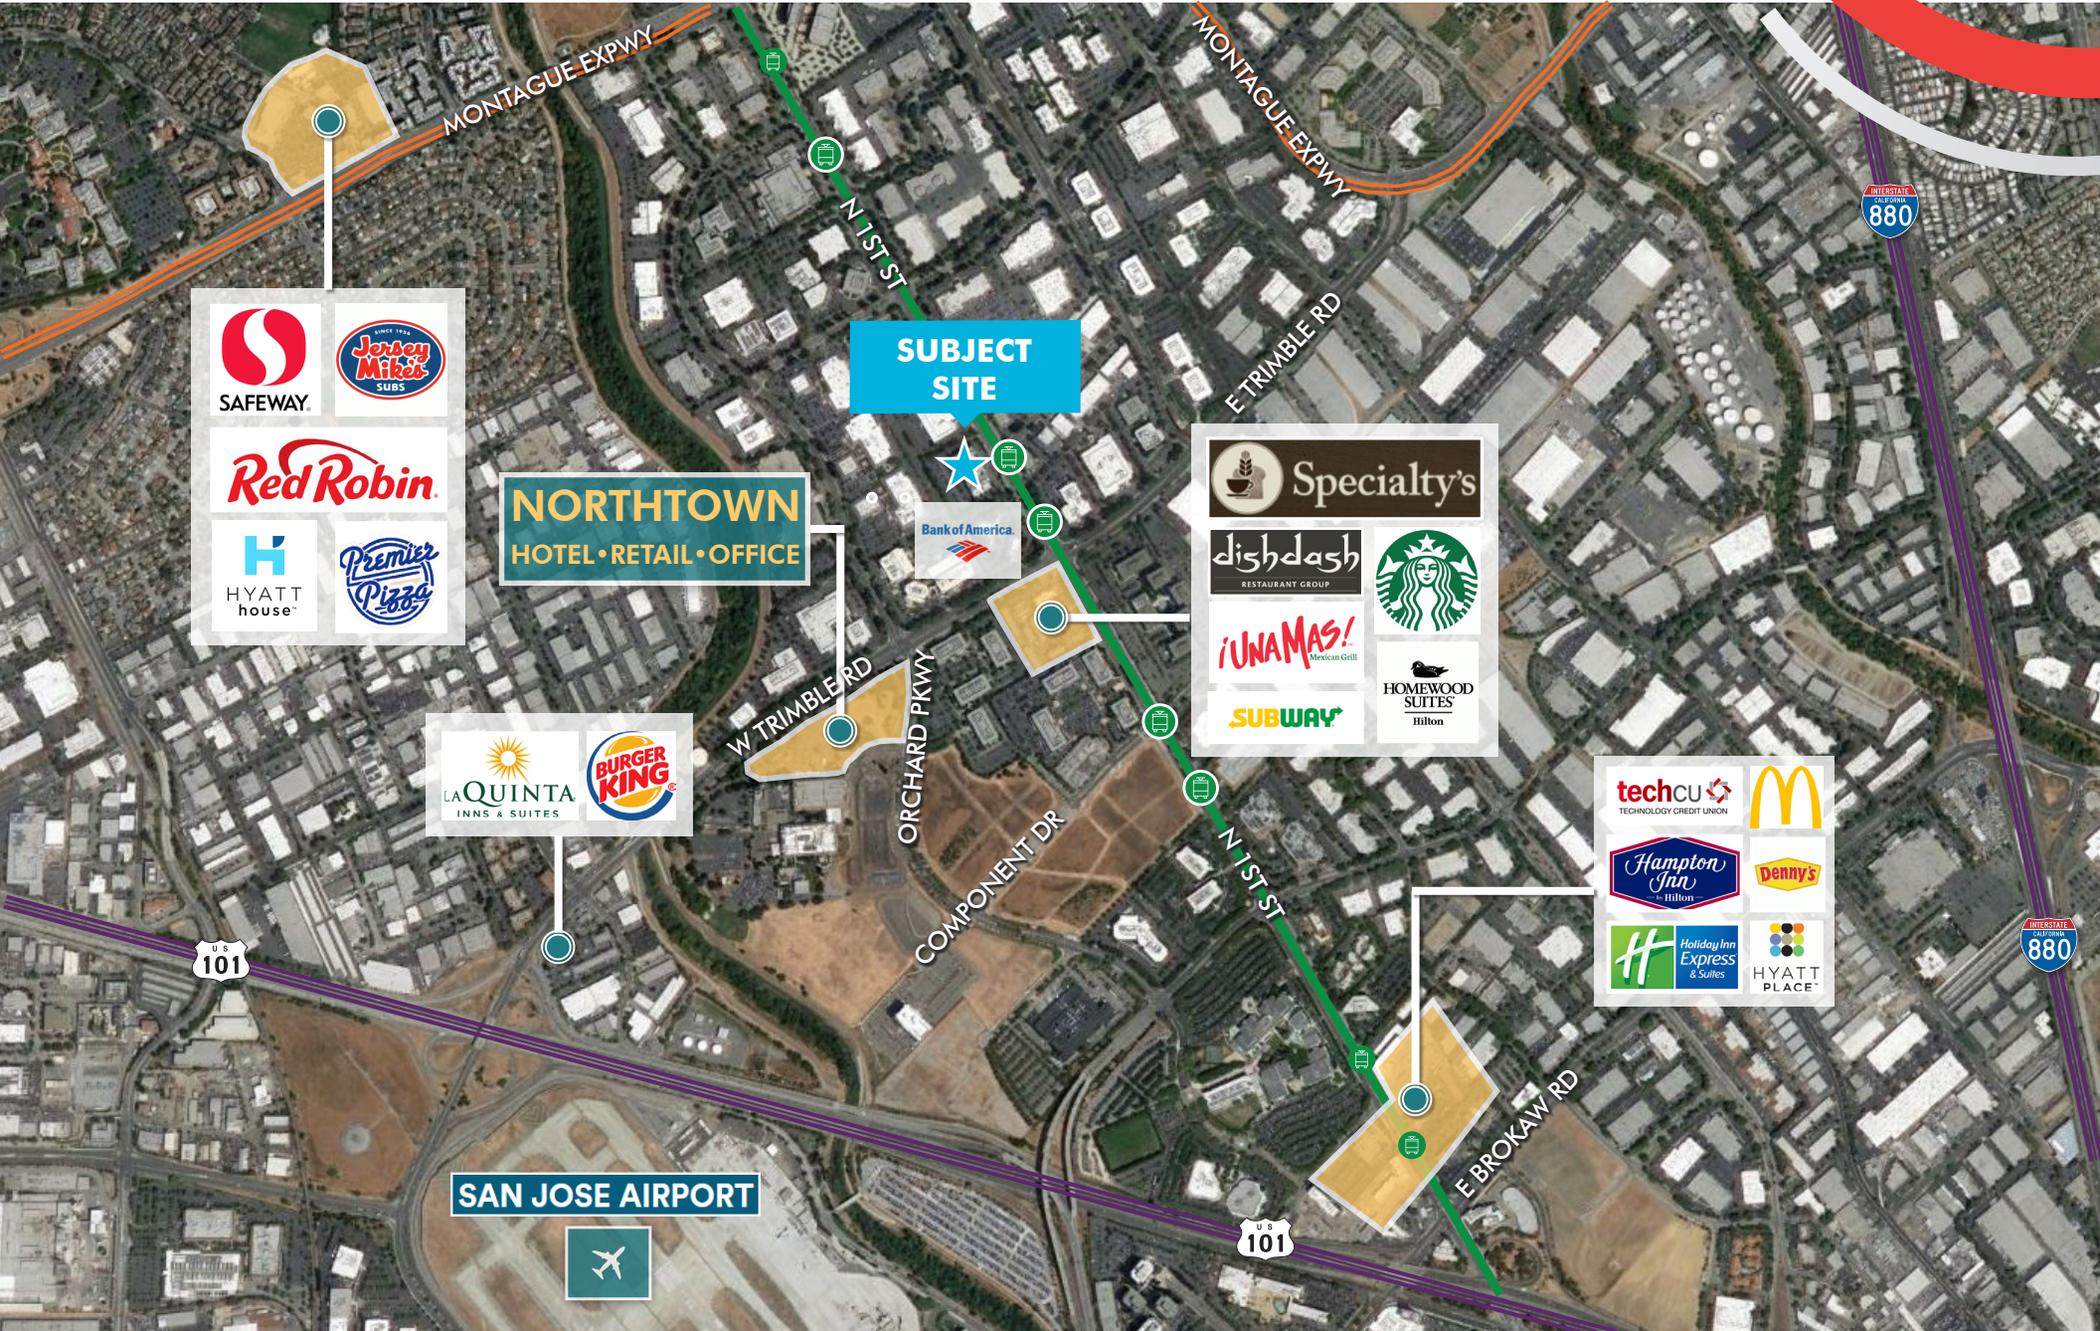



DONALD LONSINGER  
Senior Vice President  
+1 408 453 7471  
donald.lonsinger@cbre.com  
Lic. 00895646

THOMAS TAYLOR  
Executive Vice President  
+1 408 453 7417  
thomas.taylor@cbre.com  
Lic. 00944083

DAVID FUKUDA  
Senior Vice President  
+1 408 453 7429  
david.fukuda@cbre.com  
Lic. 01028303

MATTHEW TAYLOR  
Executive Vice President  
+1 408 453 7469  
matthew.taylor@cbre.com  
Lic. 01897355

2665 NORTH FIRST STREET | SAN JOSE, CALIFORNIA

[www.cbre.us/siliconvalley](http://www.cbre.us/siliconvalley)

**CBRE**

# 2665 NORTH FIRST @ TRIMBLE SAN JOSE, CALIFORNIA



Building Business with Telecom

445 Leigh Avenue, Suite 100, Los Gatos CA 95032  
Office 408-559-4004 Fax 559-4006 optiodev.com

## Property DataCom Report

### Broadband Summary 2665 N First, San Jose, CA

High-Speed Broadband Internet Services	Available	Notes
Uverse, DSL	Yes	Supports DSL and VDSL2 services, from ATT/SBC, Covad and affiliated carriers (CLECs, resellers), such as Verizon, XO, Sprint, Megapath, Telepacific, Sonic.net, etc. Speeds vary, up to 18Mbs download and up to 2Mpbs upload.
T1, DS1 (1,500Kbps, 1.5Mbps)	Yes	From ATT/SBC and affiliated carriers (CLECs, ISPs, resellers) over copper service, in addition to T1/fiber from AT&T and Verizon.
Fiber Optics Required Circuits – DS3, OC3, OC12, etc. (5Mbps – 10GigE)	Yes	AT&T & Verizon fiber infrastructure installed into building, providing advanced network services. Additional fiber providers in direct neighborhood, including Level3 and Comcast.
Fixed Wireless Circuits (1 Mbps- GigE)	Yes	Within service area for Wiline and Telepacific (former Covad/NextWeb). Prior Wiline service can be re-initiated. Good line of sight for satellite and radio links (secured transmission) to other buildings and ridgetops.
Other Broadband Services	Yes	Ethernet over Copper (EoC), IP Gateways, Point to Point circuits, MPLS and bonded copper (serial).
Incoming Copper Pairs/Lines for voice, DSL and T1 services	600 pairs AT&T	From AT&T, providing more than adequate capacity for for T1, DSL/Uverse and regular phone lines. Comcast coax service can also provide dial-tone phone services.
TV Services	In-Building	Notes
Rooftop, Dish Satellite and Antennae	Yes	Line of sight clear to install with existing rooftop routes and dish infrastructure available.
Cable Internet/TV/Phone	Yes	Comcast business class coax-based services available in-building. Comcast Enterprise commercial fiber services in direct area (not currently installed in-building).
Communications Infrastructure	In-Building Notes	
Network and Voice wiring infrastructure:	Building provides excellent telecom capacity from primary AT&T and Comcast copper services, with tremendous additional advanced network capacity with AT&T and Verizon fiber services.	
<b>Multi-Tenant Broadband Ready</b>		
Primary Data or Telecom Rooms	Main telecom room, Main Point of Entry (MPOE) room, located off of main lobby. Secondary wiring closets per wing and per floor for distribution of network/telecom services.	
Campus or Building Link notes	MPOE telecom services fed via two 4" underground conduits to street/telecom services.	

This report provides an overview of the subject property's telecommunications capabilities. The information furnished has been obtained from onsite apparent condition and sources we deem reliable and is submitted subject to errors, omissions and changes. Although we have no reason to doubt its accuracy, we do not guarantee it. All information should be verified by the recipient with the applicable telecommunications resource prior to lease, purchase, exchange, or execution of legal documents. For further inquiries, please visit [www.optiodev.com](http://www.optiodev.com) or call (408) 626-4600.

2665 NORTH FIRST STREET | SAN JOSE, CALIFORNIA