

OFFICE SPACES FOR LEASE

2270

DOUGLAS BLVD



ROSEVILLE | CA

CBRE

Two-Story, Class A Office Suites

- ⑥ **Prime Roseville Location** - Nestled in a vibrant business corridor with unbeatable convenience.
- ⑥ **Surrounded by Top Dining** - Just minutes from Bennett's Kitchen Bar Market, Casa Ramos, Mikuni Sushi, Paul Martin's American Grill, and more.
- ⑥ **Retail & Lifestyle at Your Fingertips** - Close to Target, Sprouts Farmers Market, TJ Maxx, HomeGoods, The Nugget, Roseville Automall, Westfield Galleria, and The Fountains.
- ⑥ **Entertainment Nearby** - Enjoy easy access to local movie theaters and leisure spots.
- ⑥ **Exceptional Freeway Access** - Quick entry to Interstate 80 via Douglas Blvd or Eureka Rd for seamless commuting.
- ⑥ **Signage Opportunities Available** - Boost your brand visibility with prominent building signage.



2270 DOUGLAS
BOULEVARD




TWO-STORIES



THREE SUITES
AVAILABLE



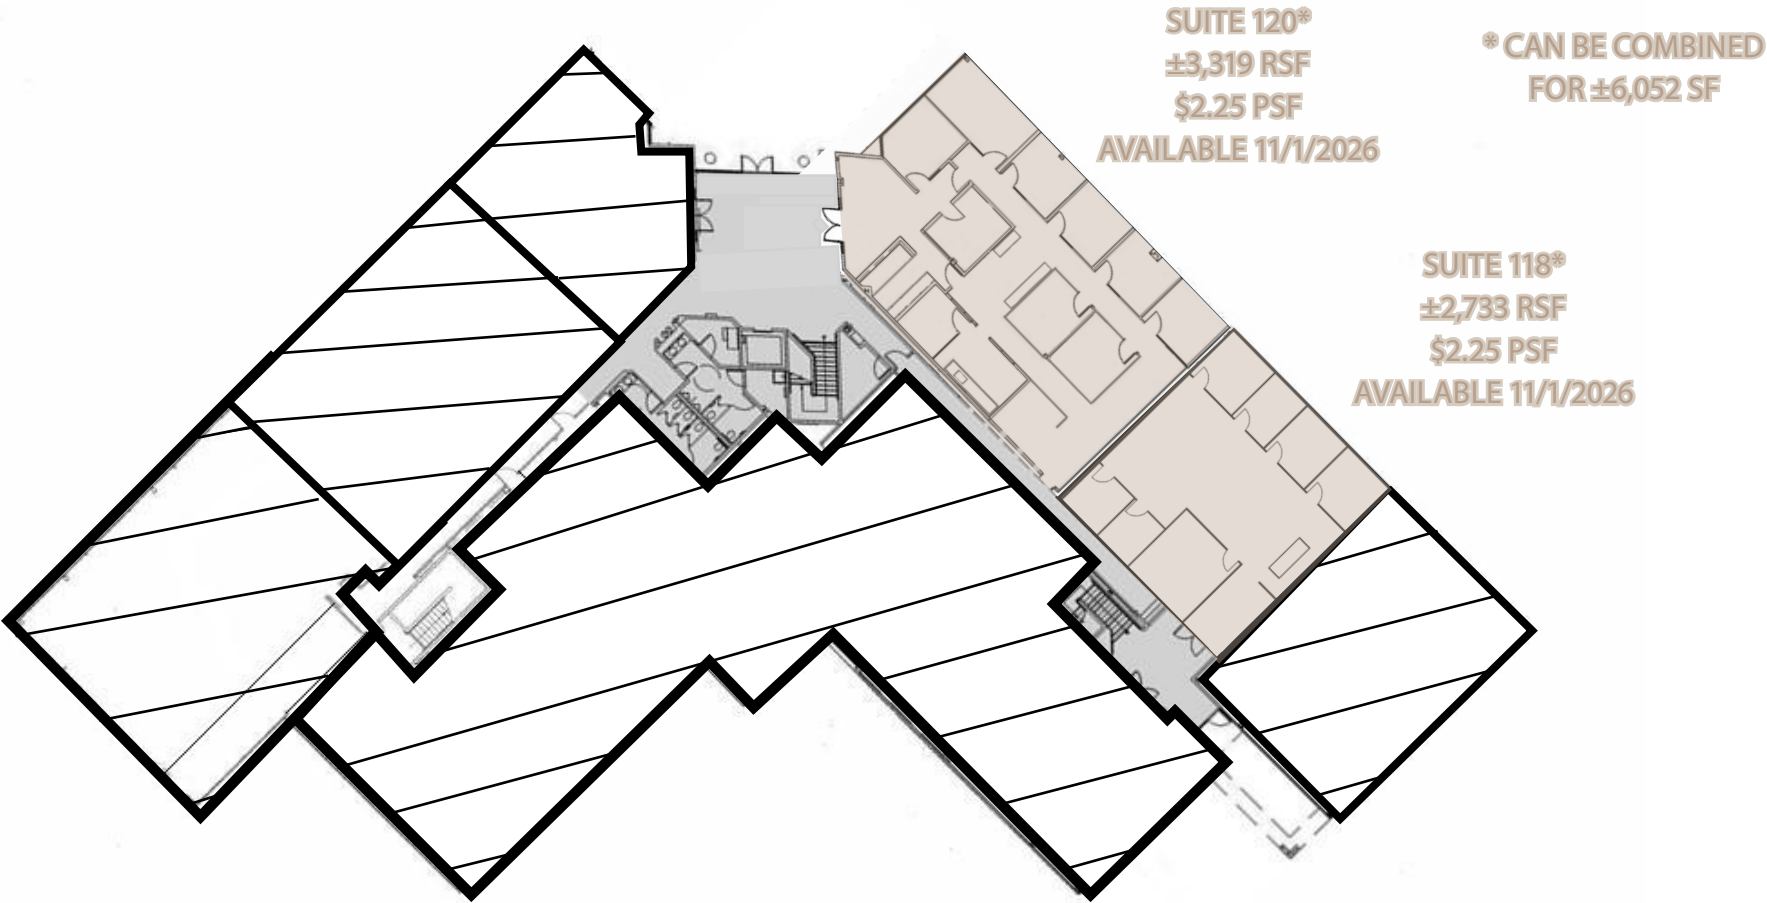

NOT TO SCALE. ALL DIMENSIONS ARE APPROXIMATE.

F L O O R P L A N | S U I T E 1 1 8


± 2 , 7 3 3 S F | \$ 2 . 2 5 P S F (A S - I S) | A V A I L A B L E 1 1 / 1 / 2 0 2 6




NOT TO SCALE. ALL DIMENSIONS ARE APPROXIMATE.

F L O O R P L A N | S U I T E 1 2 0

± 3 , 3 1 9 S F | \$ 2 . 2 5 P S F (A S - I S) | A V A I L A B L E 1 1 / 1 / 2 0 2 6
d o u b l e d o o r s o f f t h e f i r s t f l o o r l o b b y

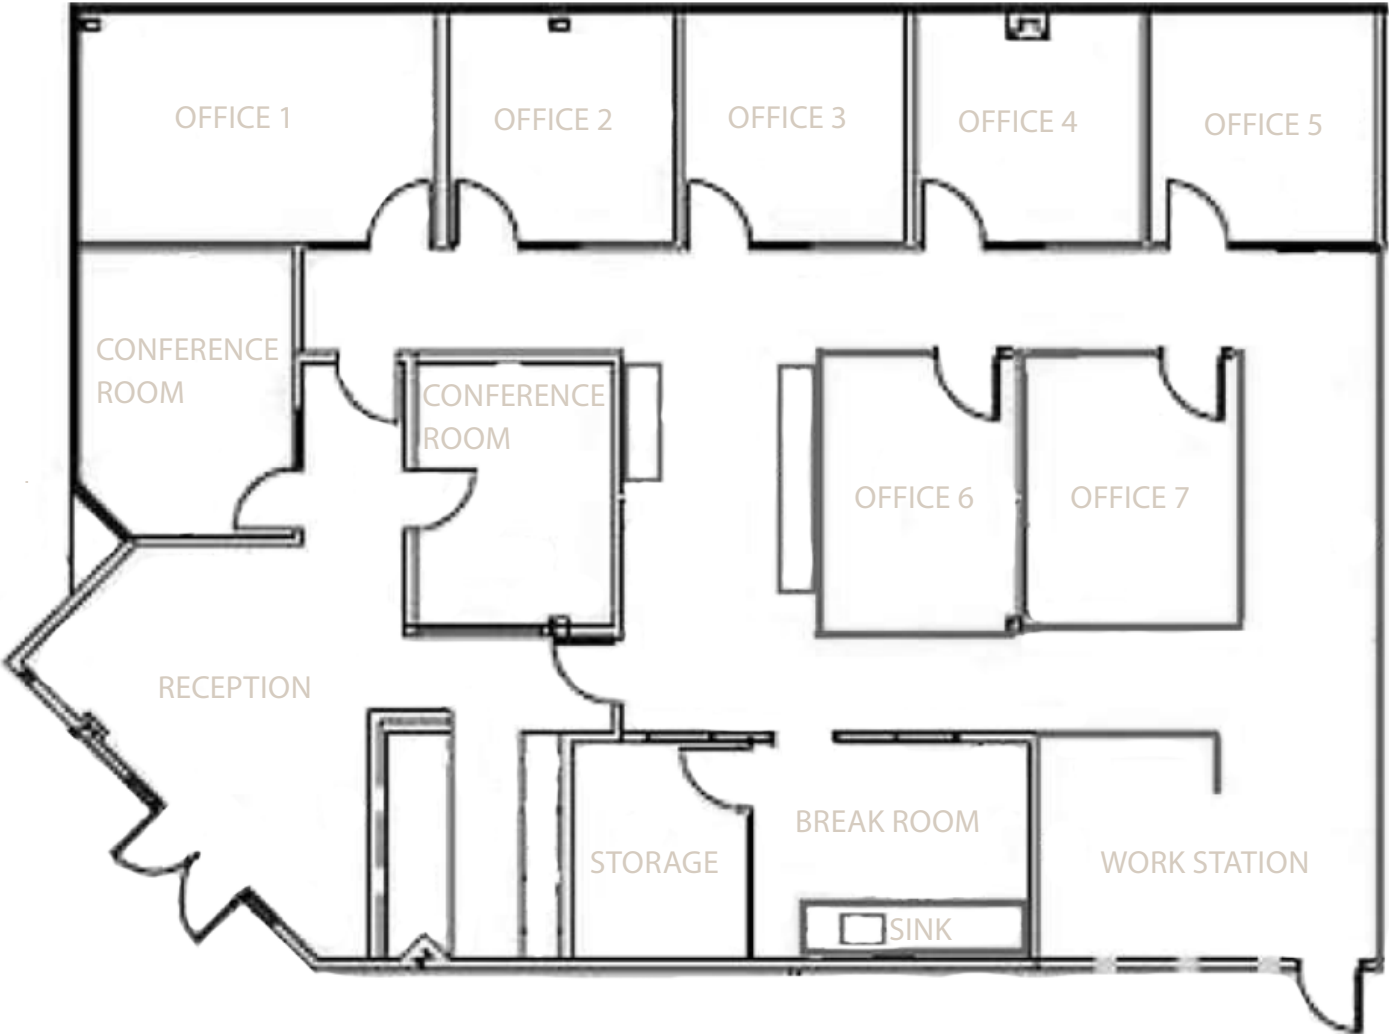


NOT TO SCALE. ALL DIMENSIONS ARE APPROXIMATE.

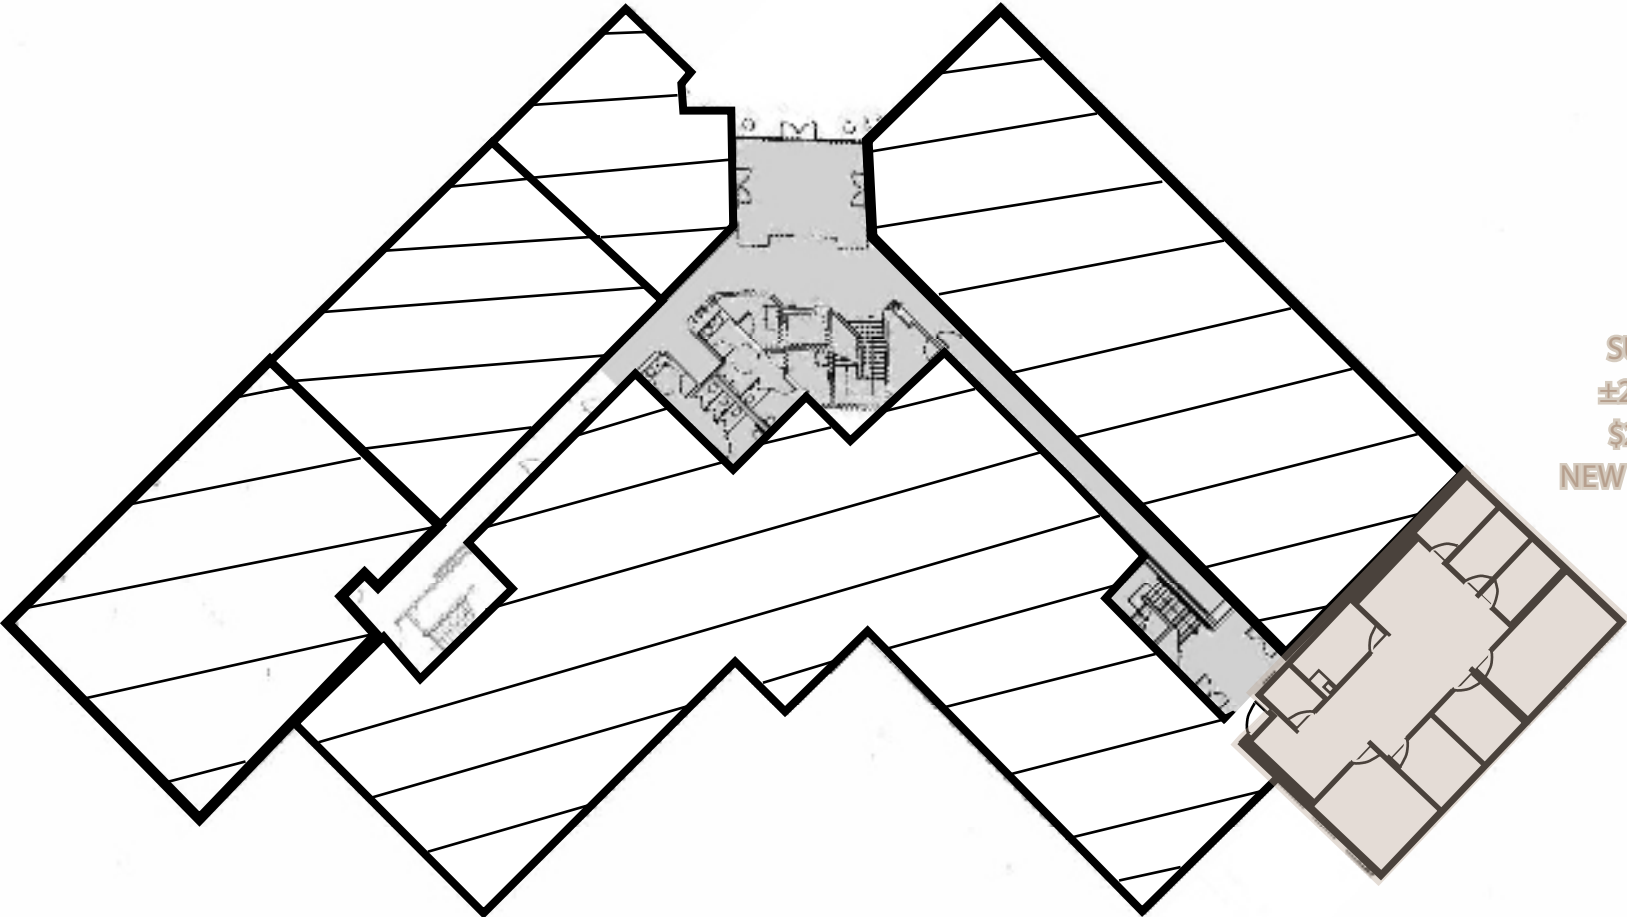

SUITE 219
±2,837 RSF
\$2.25 PSF
NEW SPEC SUITE

NOT TO SCALE. ALL DIMENSIONS ARE APPROXIMATE.

± 2 , 8 3 7 S F | \$ 2 . 2 5 P S F , F S G (A S - I S) | N E W S P E C S U I T E

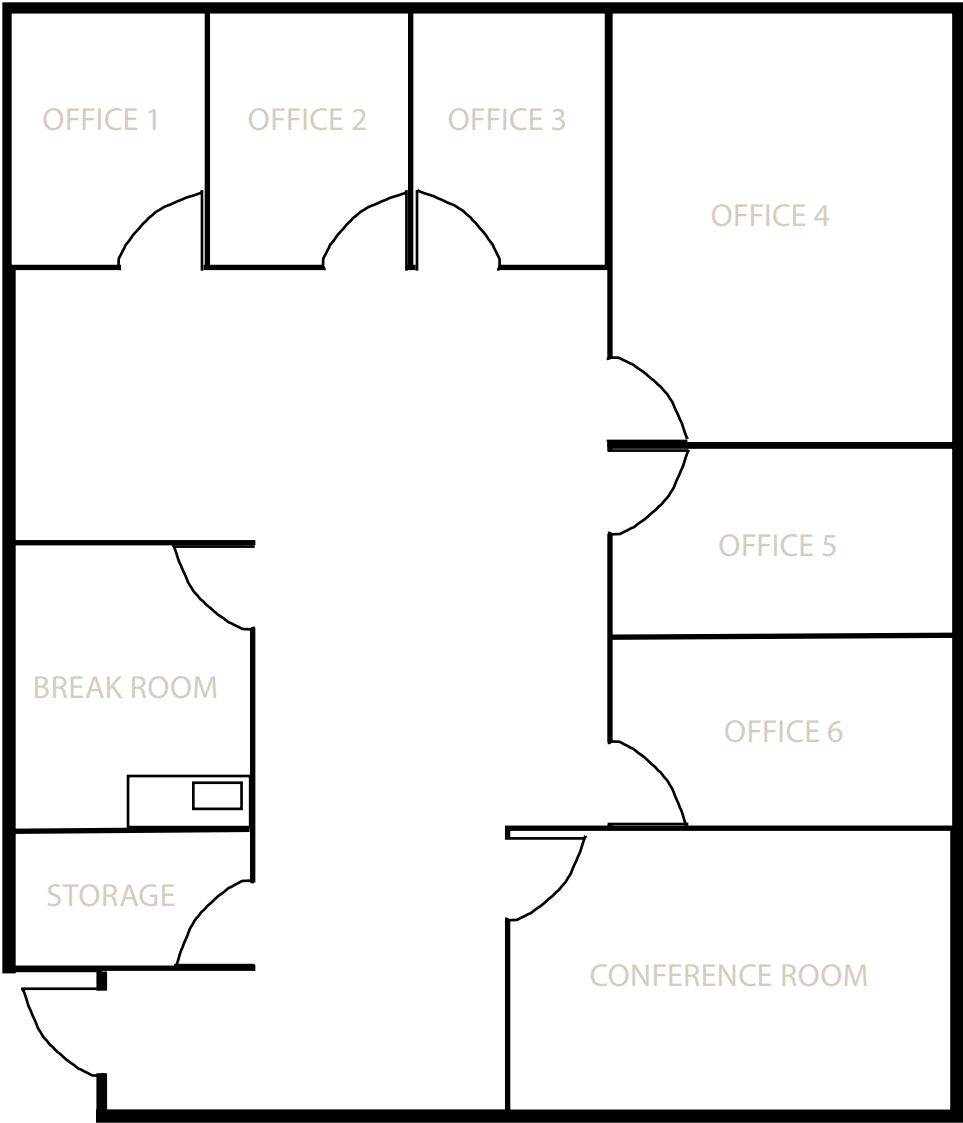



2270

DOUGLAS BLVD

© 2025 CBRE, Inc. All rights reserved. This information has been obtained from sources believed reliable but has not been verified for accuracy or completeness. CBRE, Inc. makes no guarantee, representation or warranty and accepts no responsibility or liability as to the accuracy, completeness, or reliability of the information contained herein. You should conduct a careful, independent investigation of the property and verify all information. Any reliance on this information is solely at your own risk. CBRE and the CBRE logo are service marks of CBRE, Inc. All other marks displayed on this document are the property of their respective owners, and the use of such marks does not imply any affiliation with or endorsement of CBRE. Photos herein are the property of their respective owners. Use of these images without the express written consent of the owner is prohibited.

KEVIN LARSCHIED
Executive Vice President
+1 916 781 4818
kevin.larscheid@cbre.com
Lic. 00816790

SCOTT RUSH
First Vice President
+1 916 781 4802
scott.rush@cbre.com
Lic. 01228497

PHILLIP LARSCHIED
Sales Associate
+1 916 781 4848
phillip.larscheid@cbre.com
Lic. 02434984

CBRE