



Sorrento Vista Industrial Park

5950-6060 NANCY RIDGE DRIVE
SAN DIEGO, CA 92121

AVAILABLE FOR LEASE

±46,800 SF High-Image Industrial Warehouse Space

CBRE

Project Features



Part of a ±234,112 SF two-building project



Glass store fronts



Strong Institutional Ownership



Ample truck staging and turn-around, concrete aprons



Multiple fiber optic providers in close proximity



Built in 1997



±24' Clear height



Excellent freeway access at Mira Mesa Blvd. & Miramar Rd.



IL-2-1 Zoning



ESFR fire sprinklers



Prime distribution location minutes from Interstate 5, 15 & 805



Potential for fenced / secure parking



Site Plan



As-Built Floor Plan

5950 NANCY RIDGE DRIVE
SUITE 500



±46,800 SF End unit (35% office,
balance warehouse)



±17,300 SF Office (first floor ±11,200
SF & mezzanine ±6,100 SF)



±24' Clear height



13 Dock high loading doors
(9' x 10')



1 Grade level loading door (12' x 14')
+ 2 additional doors all covered
/ glassed in. Office area can be
removed and grade doors made
functional (2 doors)



±60' x 56' Column spacing



800 Amps, 277/480v, 3-phase -
expandable up to 2,600 Amps
(tenant to verify)



Potential for fenced and
secured parking




1.36/1,000 SF parking ratio



Available January 1, 2027

First Floor ±40,700 SF (±6,100 SF mezzanine office)

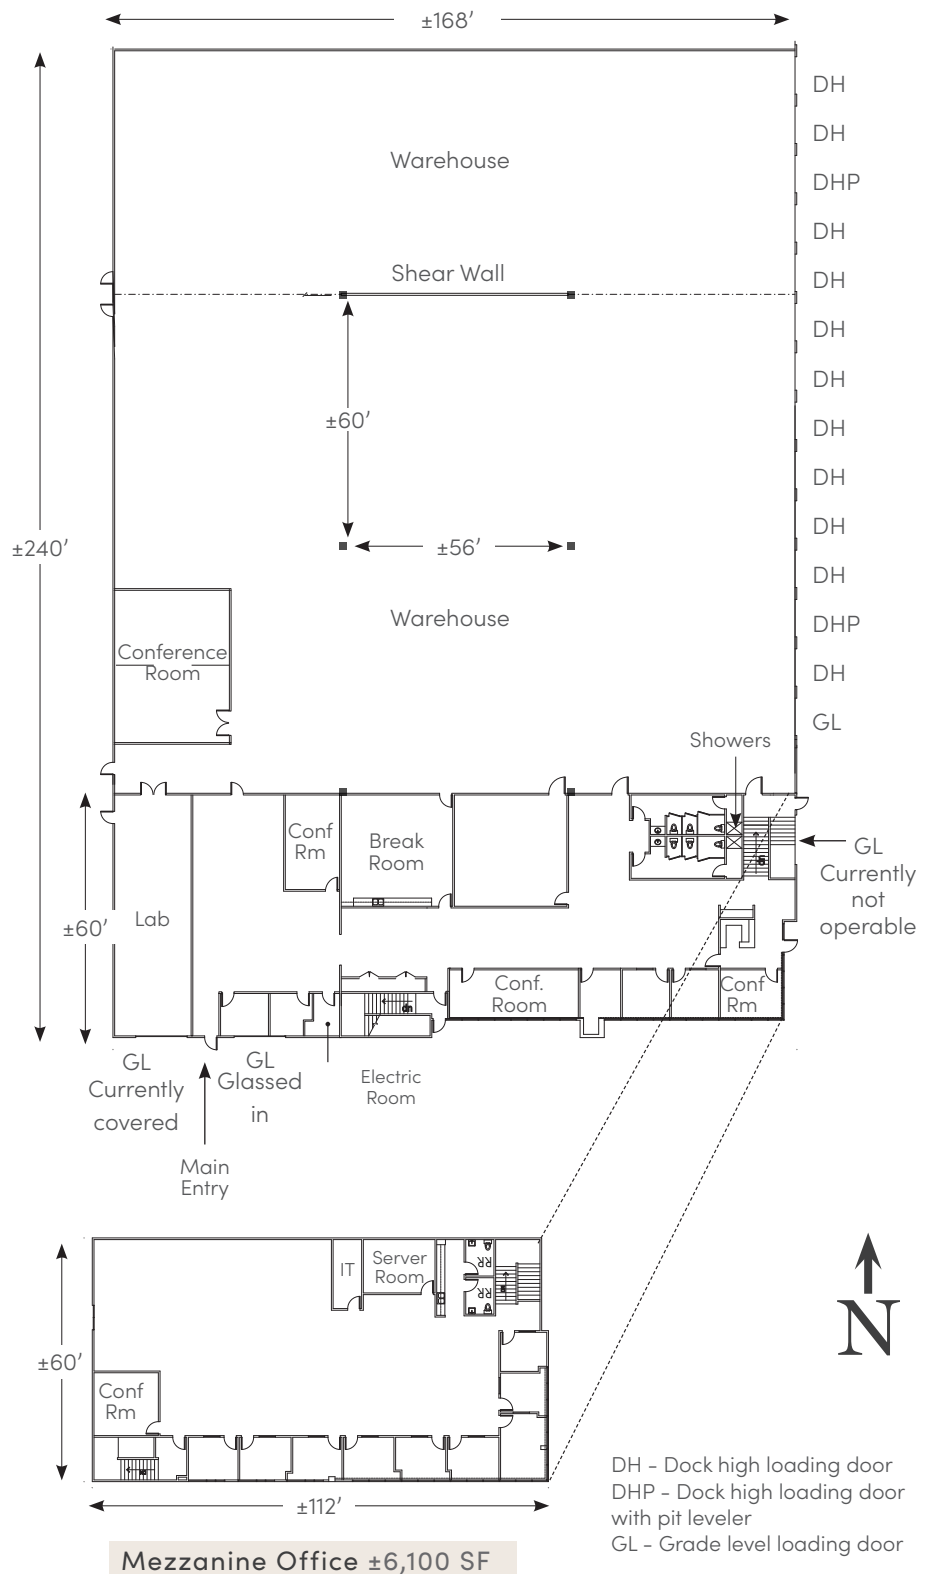

DH - Dock high loading door
DHP - Dock high loading door
with pit leveler
GL - Grade level loading door



*not to scale

5950 NANCY RIDGE DRIVE
SUITE 500

5950 NANCY RIDGE DRIVE
SUITE 500



±46,800 SF End unit (25% office, 75% warehouse)

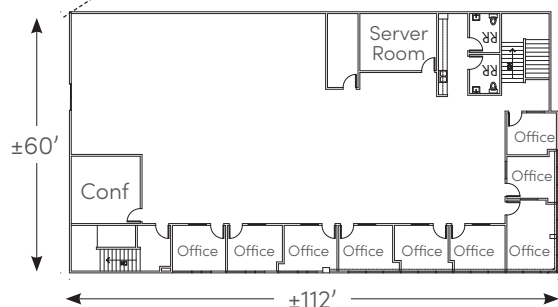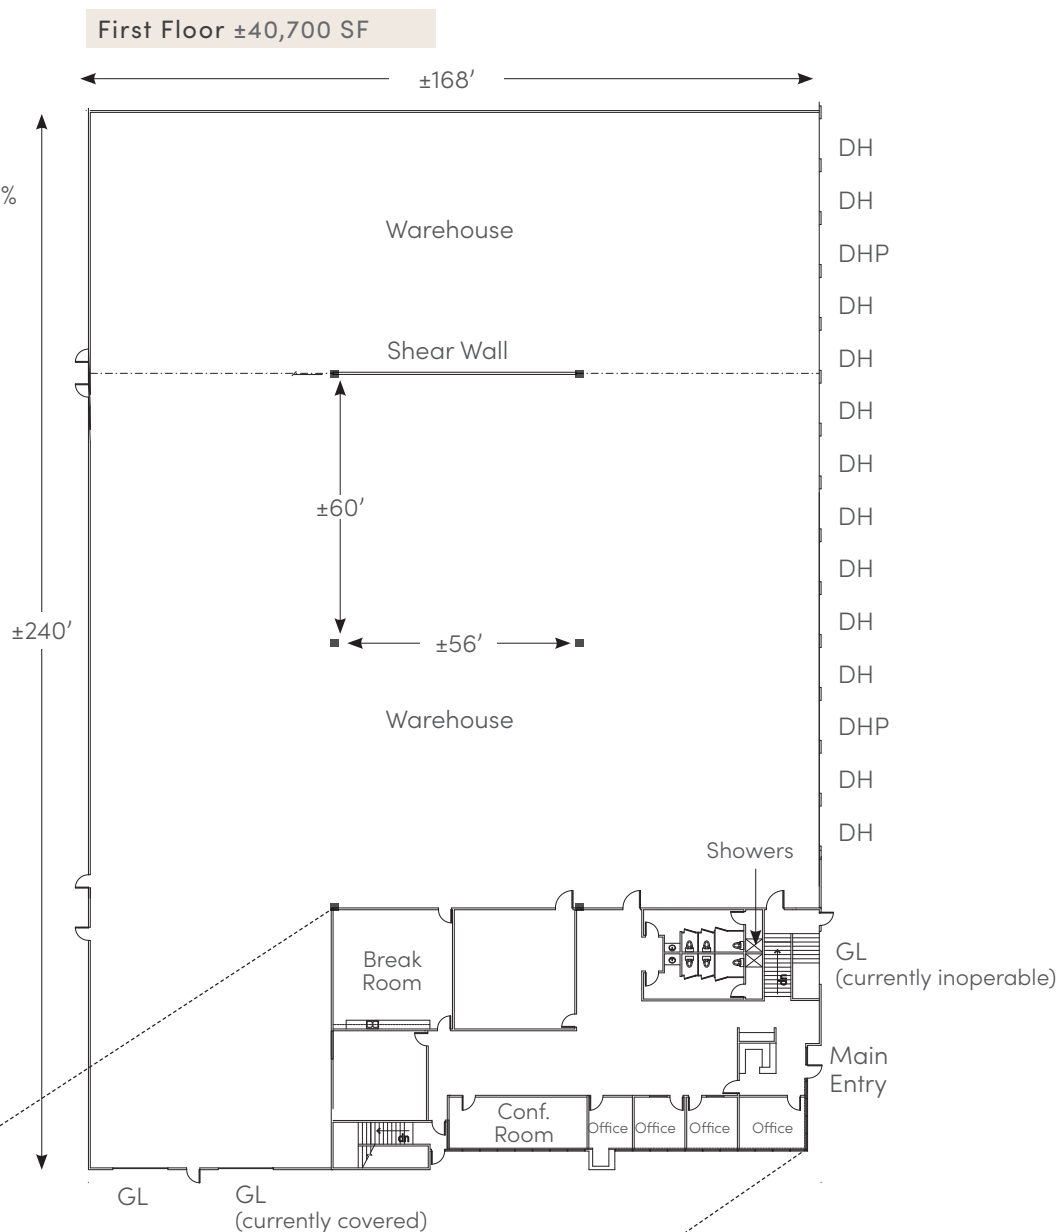

Mezzanine Office ±6,100 SF



DH - Dock high loading door
DHP - Dock high loading door with
pit leveler
GL - Grade level loading door

*not to scale

Locator Map

Sorrento Vista Industrial Park

5950-6060 NANCY RIDGE DR
SAN DIEGO, CA 92121



DRIVE TIMES

	2 MINS	LA JOLLA	20 MINS
	5 MINS	SAN DIEGO INT'L AIRPORT	20 MINS
	8 MINS	DOWNTOWN SAN DIEGO	21 MINS
	8 MINS	POWAY	28 MINS
UTC	8 MINS	US/MEXICO BORDER	29 MINS
DEL MAR	17 MINS	CARLSBAD	30 MINS
		ESCONDIDO	34 MINS
		SAN CLEMENTE	47 MINS

Sorrento Vista Industrial Park

5950-6060 NANCY RIDGE DRIVE
SAN DIEGO, CA 92121



CONTACTS:

BILL DOLAN

Senior Vice President
+1 858 546 4678
Lic. 01188240
bill.dolan@cbre.com

BRENT WRIGHT

Senior Vice President
+1 858 354 2039
Lic. 00831228
brent.wright@cbre.com

CBRE

© 2026 CBRE, Inc. All rights reserved. This information has been obtained from sources believed reliable but has not been verified for accuracy or completeness. CBRE, Inc. makes no guarantee, representation or warranty and accepts no responsibility or liability as to the accuracy, completeness, or reliability of the information contained herein. You should conduct a careful, independent investigation of the property and verify all information. Any reliance on this information is solely at your own risk. CBRE and the CBRE logo are service marks of CBRE, Inc. All other marks displayed on this document are the property of their respective owners, and the use of such logos does not imply any affiliation with or endorsement of CBRE. Photos herein are the property of their respective owners. Use of these images without the express written consent of the owner is prohibited.