



FOR LEASE

CBRE

±30,329 SF

AVAILABLE (DIVISIBLE)



101 Creekside Ridge Court

ROSEVILLE, CA

Property Highlights

Suite 110 $\pm$ 11,854* RSF

Suite 200 $\pm$ 7,219* RSF

Suite 225 $\pm$ 11,256* RSF (Divisible)

Lease Rates

\$2.10 PSF, FSG / Month (As Is)

\$2.25 PSF, FSG / Month (with TI's - Negotiable)


- » Building Signage Available
- » Class "A" $\pm$ 62,300 SF free-standing, two story office building
- » Zoning: BP (Business Professional); Placer County Zoning
- » Quality Office Park Tenants include Allstate and Microchip
- » Located adjacent to over 1.1 million square feet of Retail Services, Restaurants, and Speciality Stores. Only a couple of blocks from the second largest indoor mall in Northern California.
- » Suites can be combined for $\pm$ 30,329 SF





Floor Plan

FOR LEASE

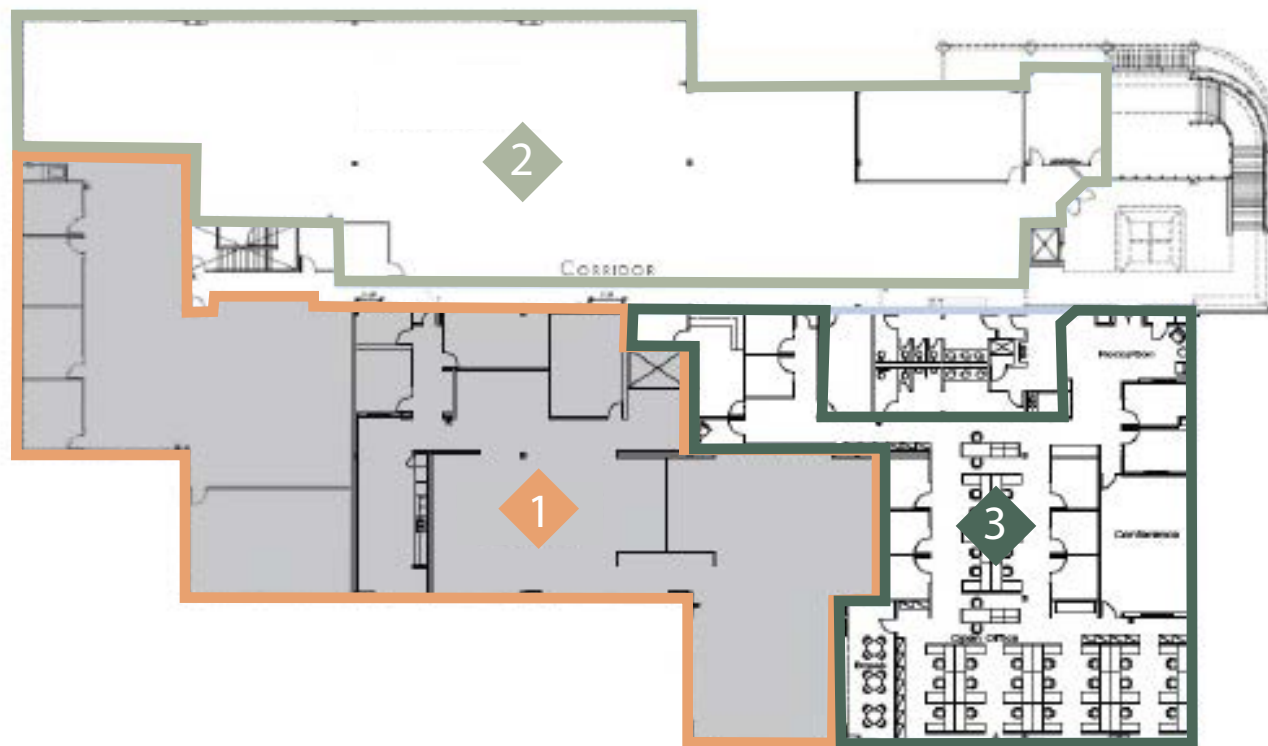

SECOND FLOOR

±30,329 square feet

1

SUITE 210

±11,854 square feet

Available with 30 days notice

2

SUITE 225

±11,256 square feet


3

SUITE 200


±7,219 square feet

Available with 30 days notice

Not to scale - All dimensions are approximate.

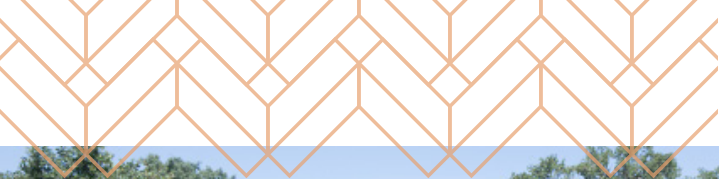

Location Map

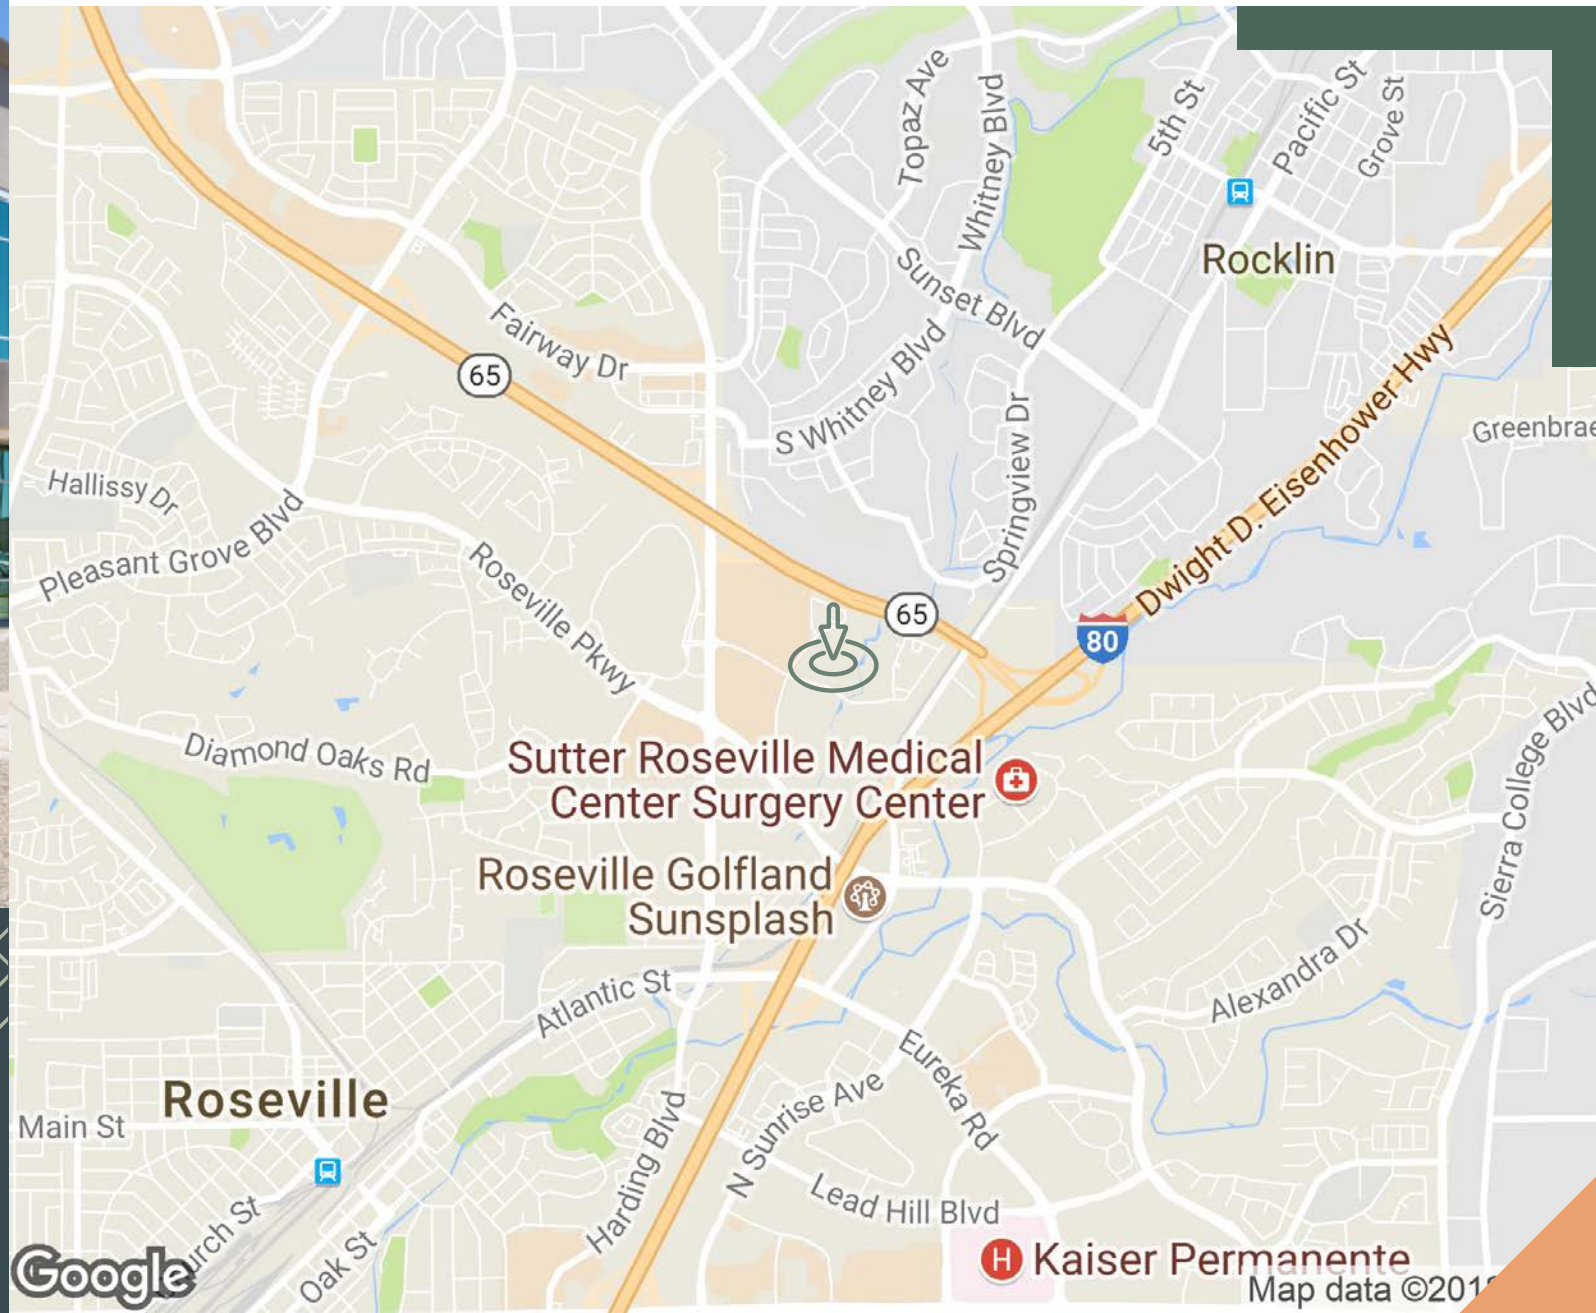

Aerial Map



101 Creekside Ridge Court

ROSEVILLE, CA

FOR LEASE

CONTACTS

Kevin Larscheid
Executive Vice President
+1 916 781 4818
kevin.larscheid@cbre.com
Lic. 00816790

Scott Rush
First Vice President
+1 916 781 4802
scott.rush@cbre.com
Lic. 01228497

Phillip Larscheid
Sales Associate
+1 916 781 4848
phillip.larscheid@cbre.com
Lic. 02434984

CBRE

© 2025 CBRE, Inc. All rights reserved. This information has been obtained from sources believed reliable but has not been verified for accuracy or completeness. CBRE, Inc. makes no guarantee, representation or warranty and accepts no responsibility or liability as to the accuracy, completeness, or reliability of the information contained herein. You should conduct a careful, independent investigation of the property and verify all information. Any reliance on this information is solely at your own risk. CBRE and the CBRE logo are service marks of CBRE, Inc. All other marks displayed on this document are the property of their respective owners, and the use of such marks does not imply any affiliation with or endorsement of CBRE. Photos herein are the property of their respective owners. Use of these images without the express written consent of the owner is prohibited.