

OFFICE SPACE
AVAILABLE FOR LEASE

1731

E ROSEVILLE PARKWAY



ROSEVILLE, CA

CBRE


PROPERTY HIGHLIGHTS

Step into sophistication with Suite 140 — a beautifully appointed office space that blends functionality with high-end finishes. This premier suite is offered at a competitive rate of \$2.35 per square foot per month under a Full Service Gross Lease, making budgeting simple and stress-free.

Enjoy the prestige of signage opportunities and the convenience of seamless access to Interstate 80 via both Douglas Boulevard and Eureka Road. The recently remodeled lobby welcomes clients and guests with a modern, professional ambiance that sets the tone for success.

Whether you're expanding, relocating, or upgrading, 1731 E Roseville Pkwy offers the perfect blend of style, accessibility, and value. Don't miss the chance to elevate your business presence in this exceptional space!


Suite 140 | ±3,756 RSF | \$2.35 PSF/Month |
Full Service Gross Lease

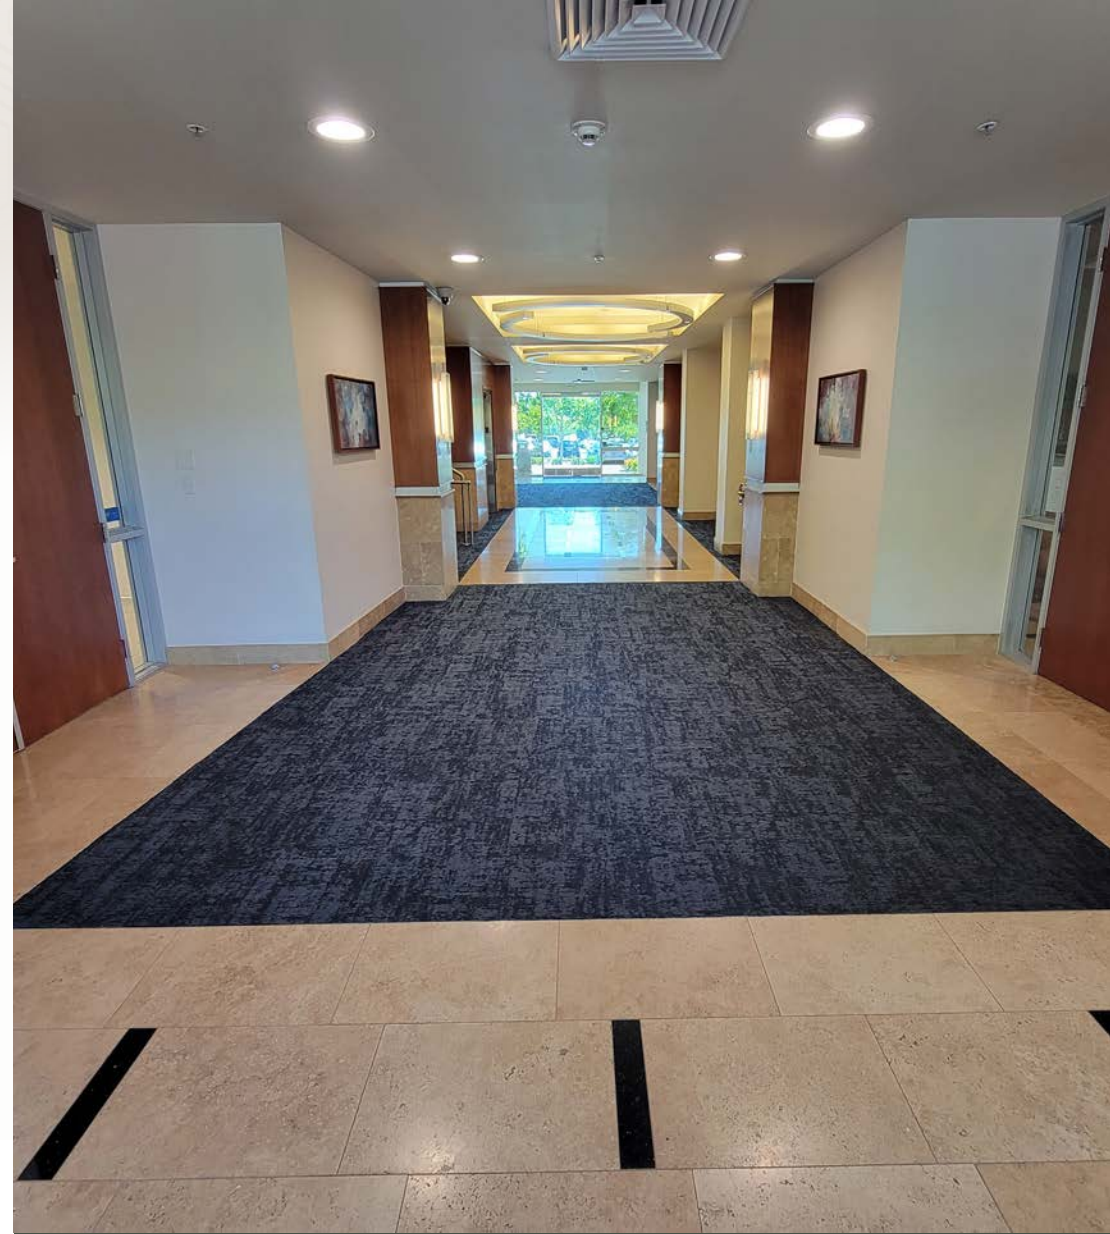

SUITE PLAN

SUITE 140
±3,756 RSF | AVAILABLE SEPTEMBER 1, 2026

FLOOR PLANS ARE NOT TO SCALE. ALL DIMENSIONS ARE APPROXIMATE.

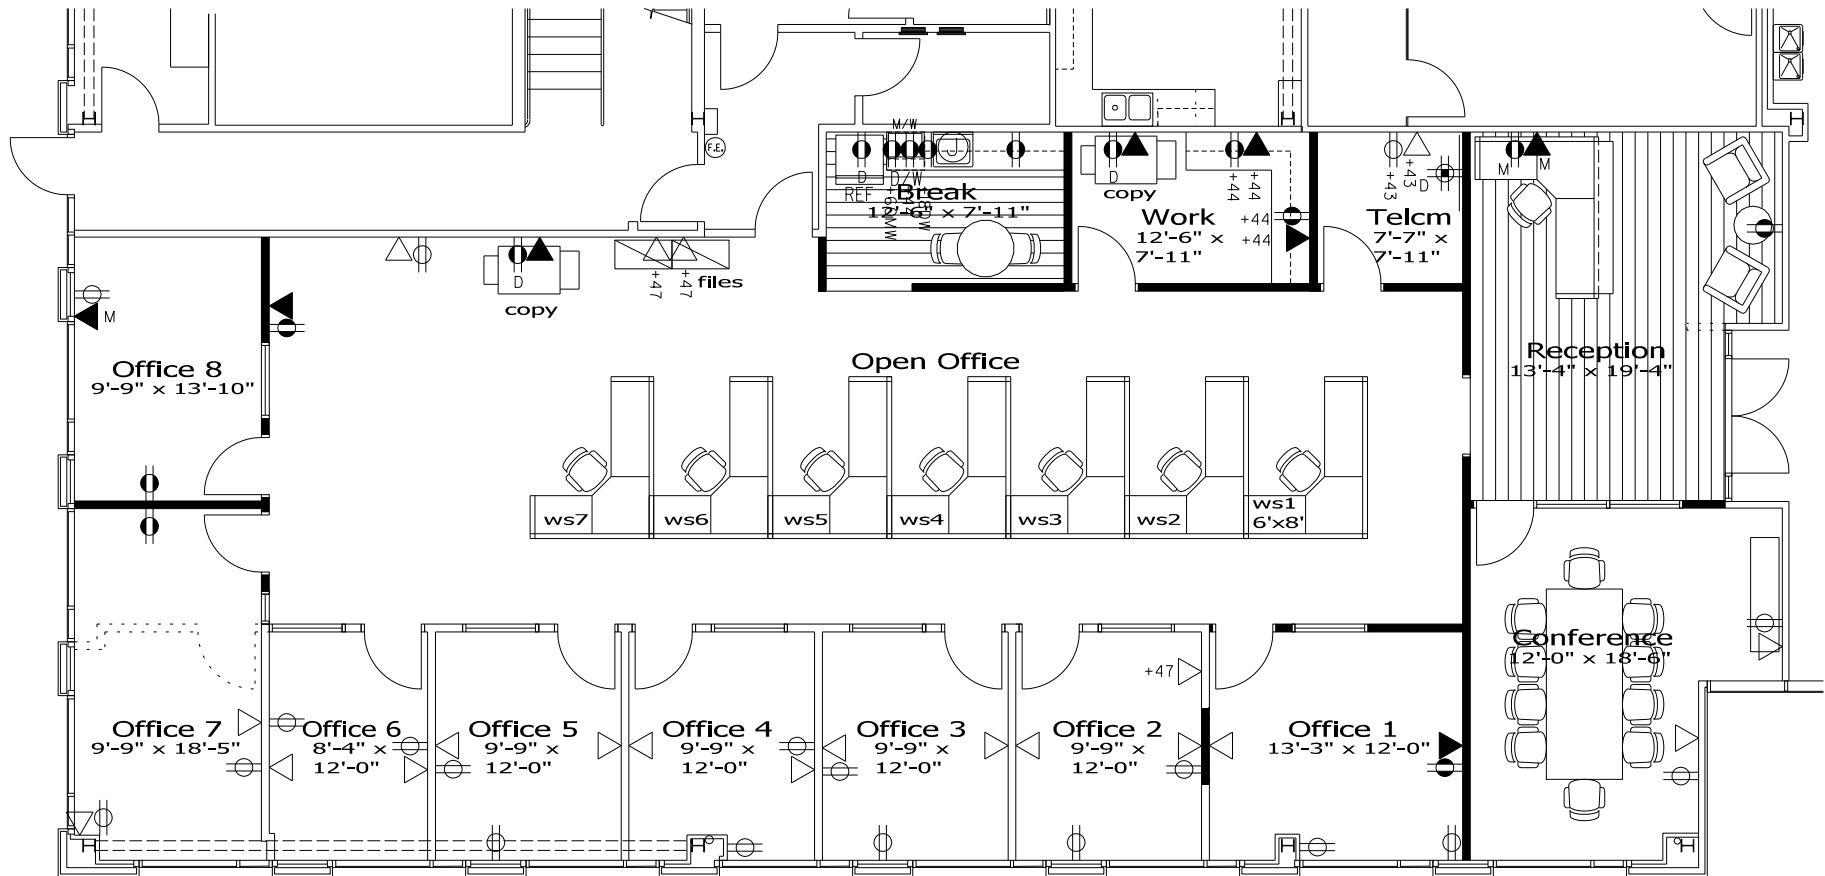

PROPERTY
PHOTOS





WESTFIELD
GALLEIA

Galleria Blvd

Taylor Rd

INTERSTATE 80

ROSEVILLE
AUTOMALL

1731
E ROSEVILLE PKWY

Douglas Blvd

Dou



KEVIN LARSCHIED

Executive Vice President

+1 916 781 4818

kevin.larscheid@cbre.com

Lic. 00816790

SCOTT RUSH

First Vice President

+1 916 781 4802

scott.rush@cbre.com

Lic. 01228497

PHILLIP LARSCHIED

Sales Associate

+1 916 781 4848

phillip.larscheid@cbre.com

Lic. 02434984

1731

E ROSEVILLE PARKWAY

© 2025 CBRE, Inc. All rights reserved. This information has been obtained from sources believed reliable but has not been verified for accuracy or completeness. CBRE, Inc. makes no guarantee, representation or warranty and accepts no responsibility or liability as to the accuracy, completeness, or reliability of the information contained herein. You should conduct a careful, independent investigation of the property and verify all information. Any reliance on this information is solely at your own risk. CBRE and the CBRE logo are service marks of CBRE, Inc. All other marks displayed on this document are the property of their respective owners, and the use of such marks does not imply any affiliation with or endorsement of CBRE. Photos herein are the property of their respective owners. Use of these images without the express written consent of the owner is prohibited.

CBRE