

E 1 2 2 5 H

1225 8TH STREET | SACRAMENTO, CA



FOR LEASE

LEASE RATE: \$2.15 PSF

CLICK HERE TO TAKE THE VIRTUAL TOUR 

CONTACT US

TONY WHITTAKER

Lic. 01780828

+1 916 492 6914

tony.whittaker@cbre.com

NELLIE CRUZ

Lic. 02086140

+1 916 492 6915

nellie.cruz@cbre.com

CBRE

SPACE AVAILABLE

FLOOR	SUITE #	RENTABLE SF
1st Flr.	100	±1,710
1st Flr.	150	±2,835
3rd Flr.	342	±542
3rd Flr.	395	±608
4th Flr.	485	±661
5th Flr.	550	±1,268
5th Flr.	570	±1,900



PROPERTY HIGHLIGHTS



Recently Remodeled Lobby and Common Areas



On-site Common Conference Room



On-site Property Management



Operable Windows with Expansive Window Line



Surrounded by Parking Options



Surrounded by Restaurants and Professional Amenities



Capitol Views

LOCATION HIGHLIGHTS



2 Blocks to Golden 1 Center



3 Blocks to the Capitol



3 Blocks to the Courthouse






1 Block to the Lightrail Drop

DOWNTOWN SACRAMENTO'S
BEST OFFICE VALUE
WITHIN WALKING DISTANCE TO THE CAPITOL
LEASE RATE: \$2.15 PSF




LOBBY UPGRADES

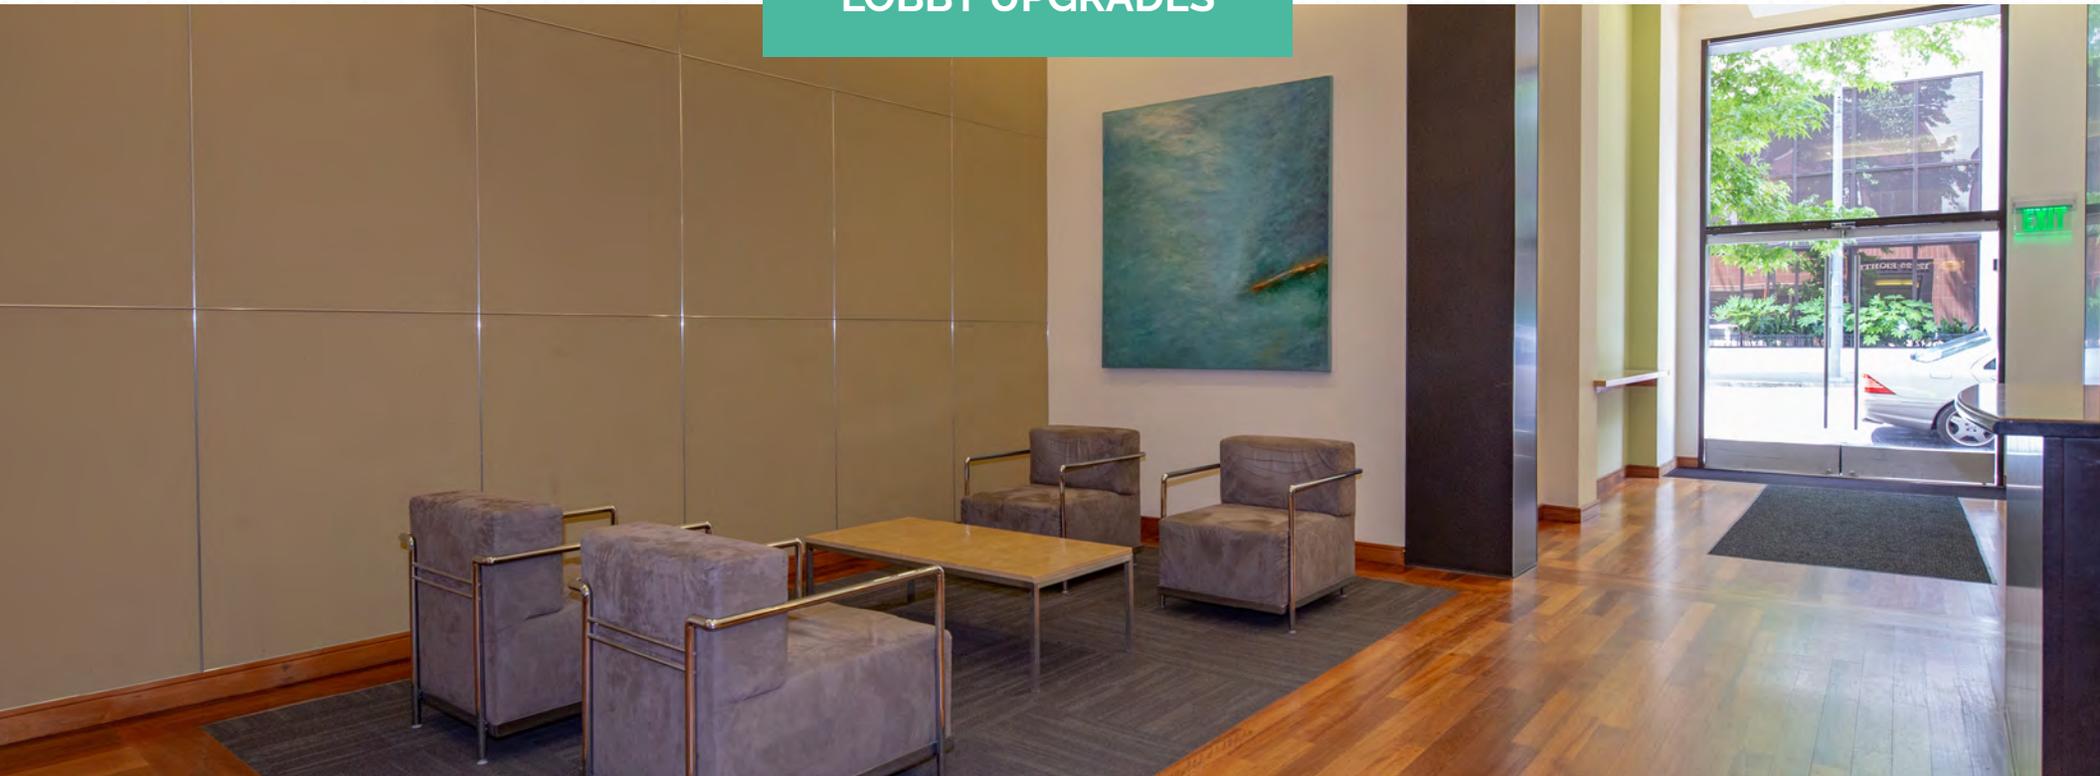

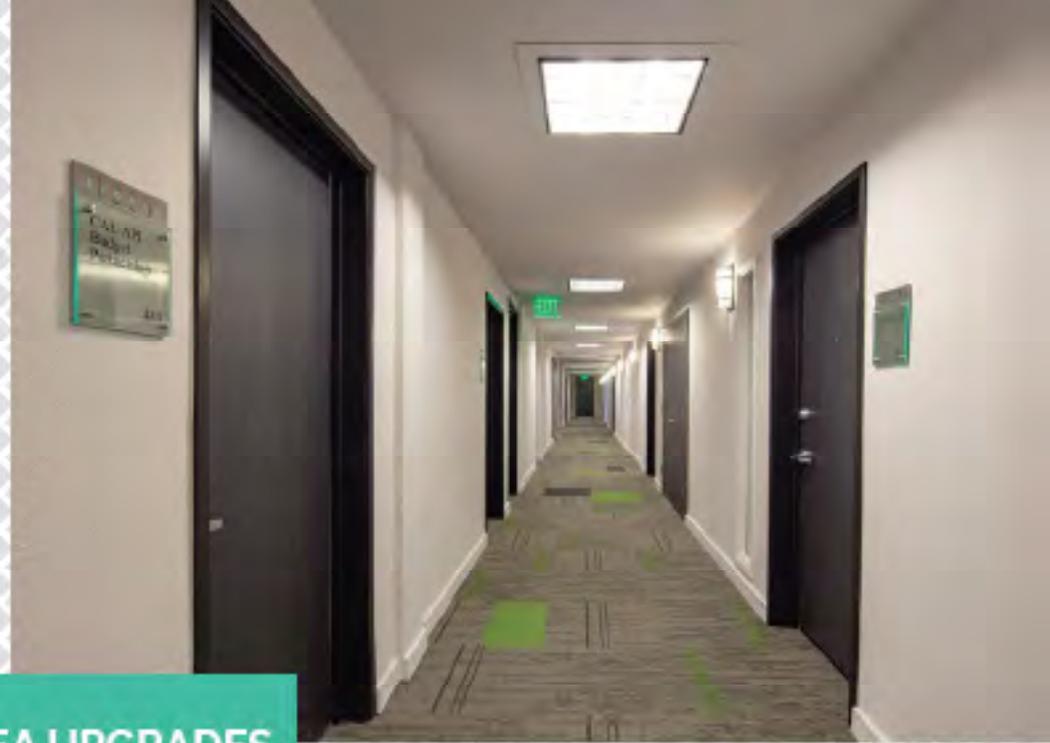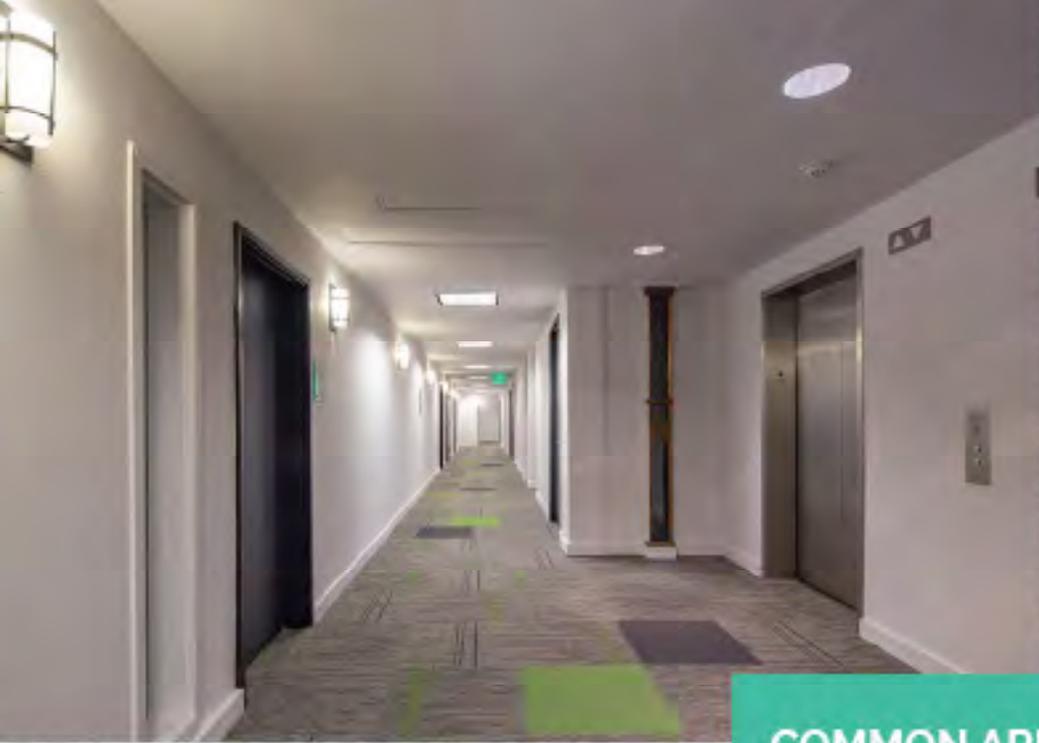


COMMON AREA UPGRADES

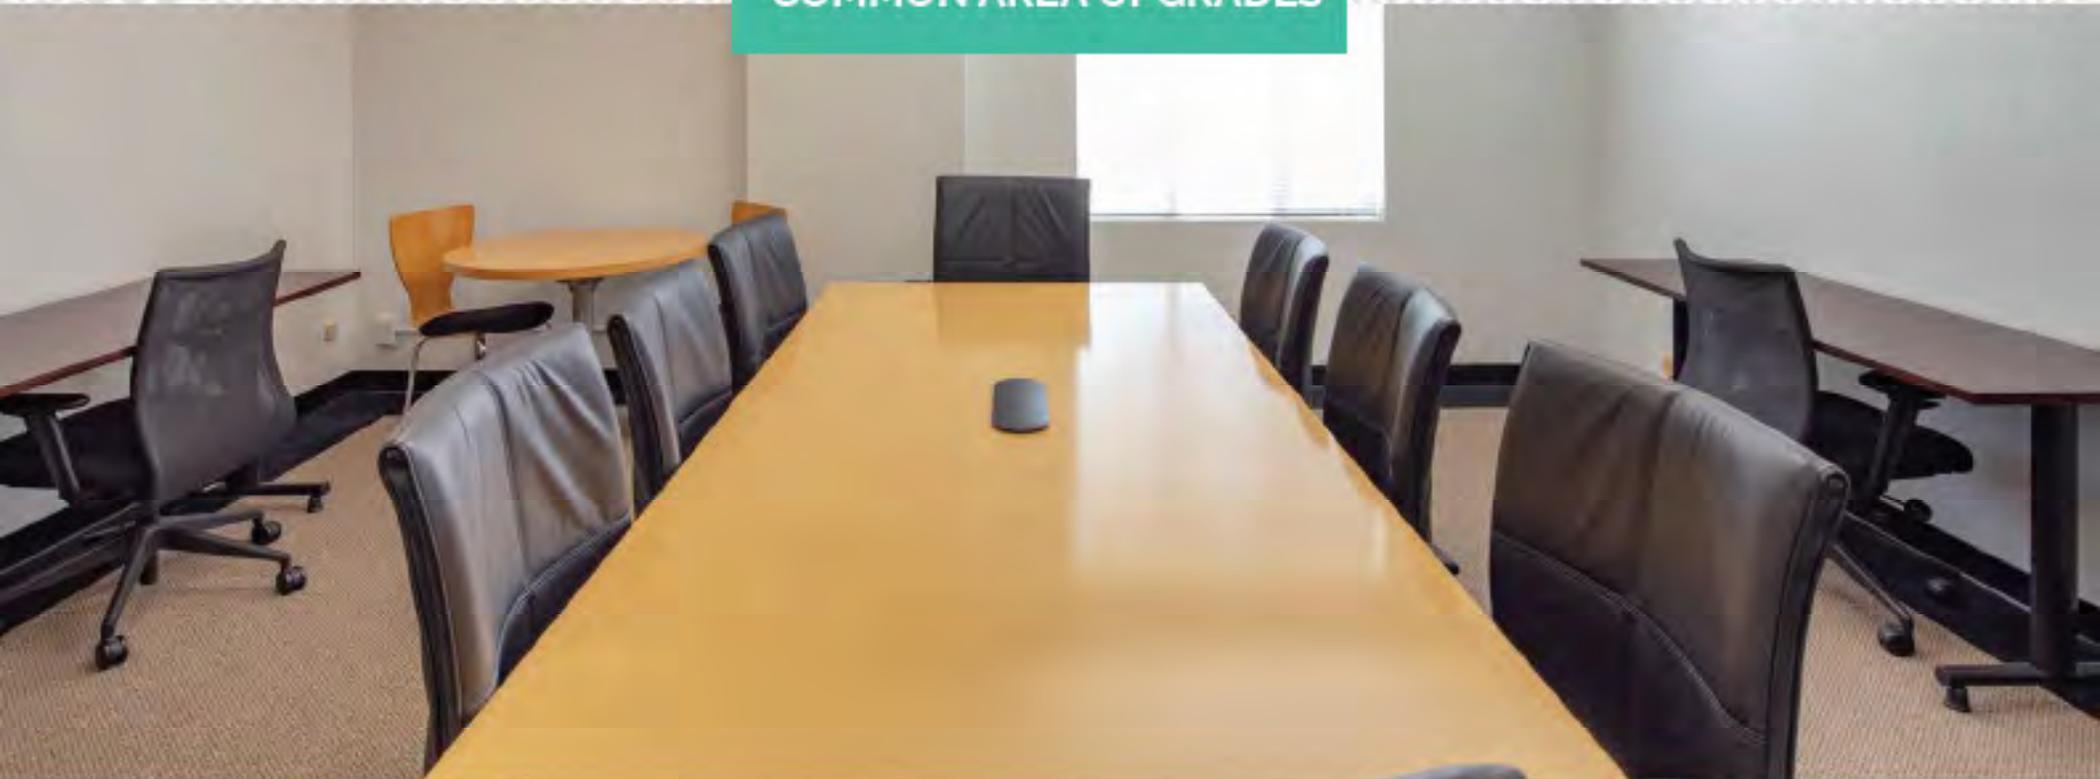

FLOOR PLAN

SUITE 100
±1,710 RSF


RETAIL SUITE SECOND GENERATION CAFE/DELI SPACE

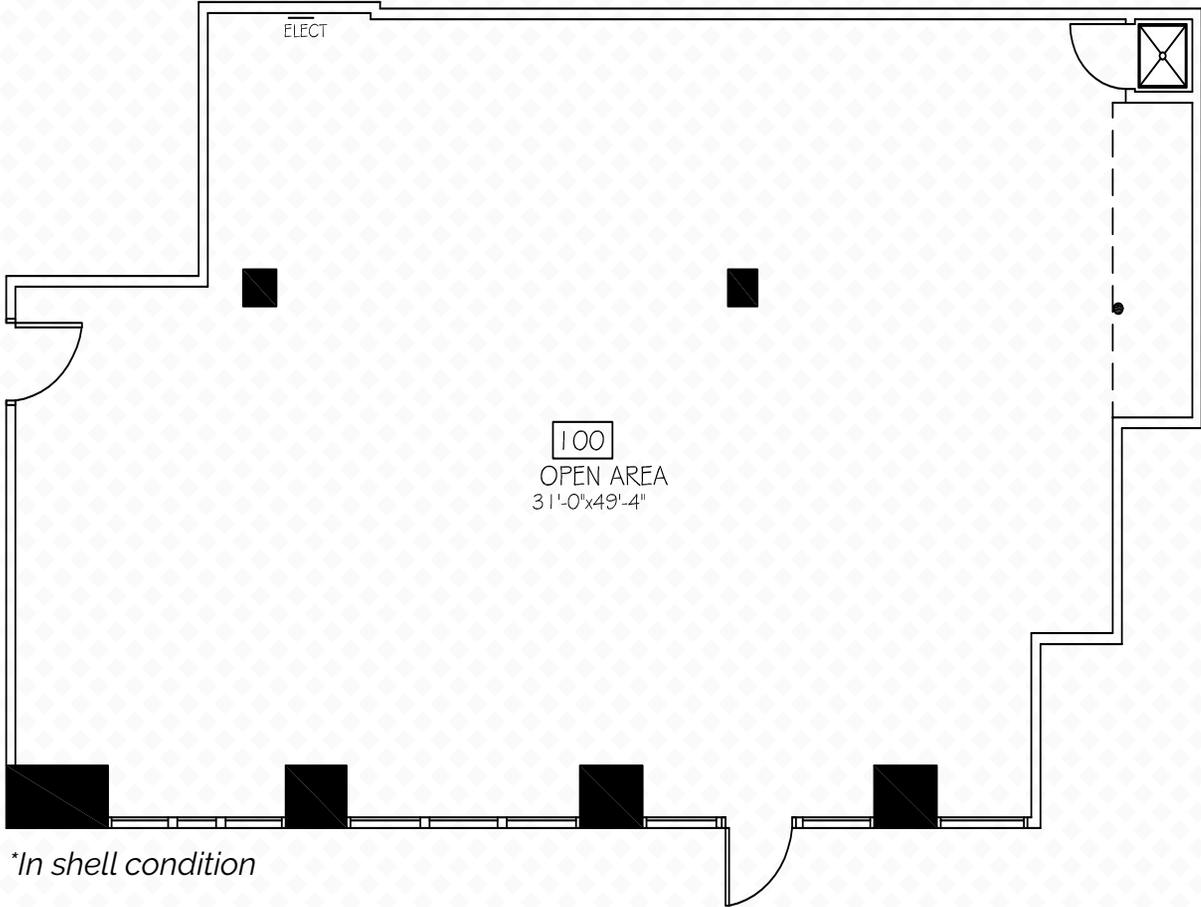

NOT TO SCALE—ALL DIMENSIONS ARE APPROXIMATE

FLOOR PLAN


SUITE 150
±2,835 RSF

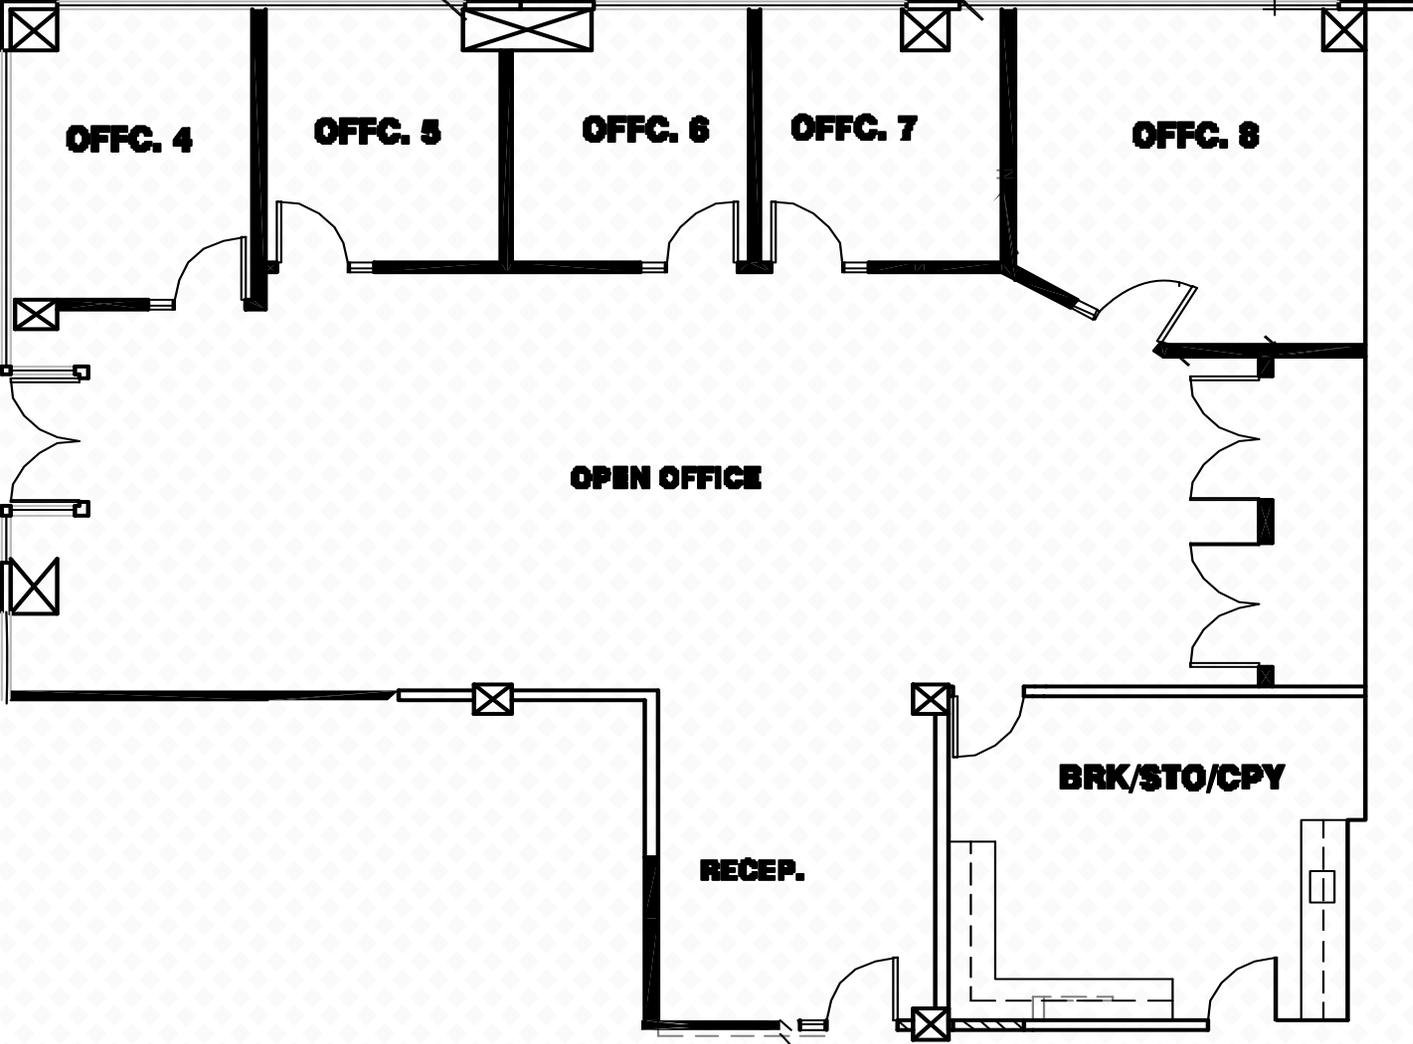

NOT TO SCALE—ALL DIMENSIONS ARE APPROXIMATE.

FLOOR PLAN


SUITE 342
±542 RSF

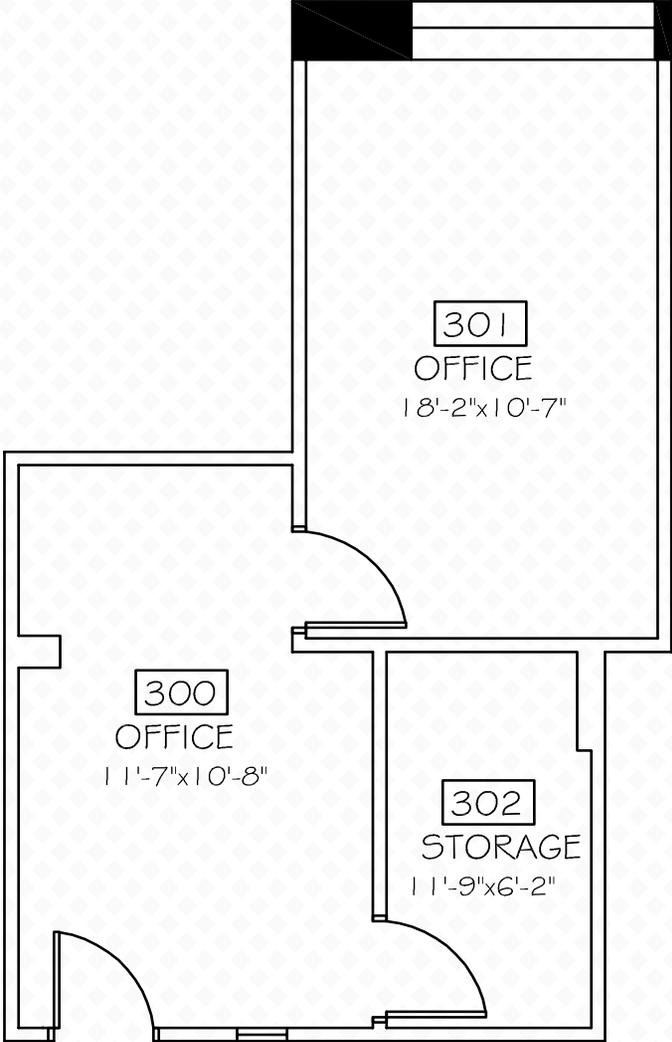

NOT TO SCALE—ALL DIMENSIONS ARE APPROXIMATE.

FLOOR PLAN


SUITE 395
±608 RSF

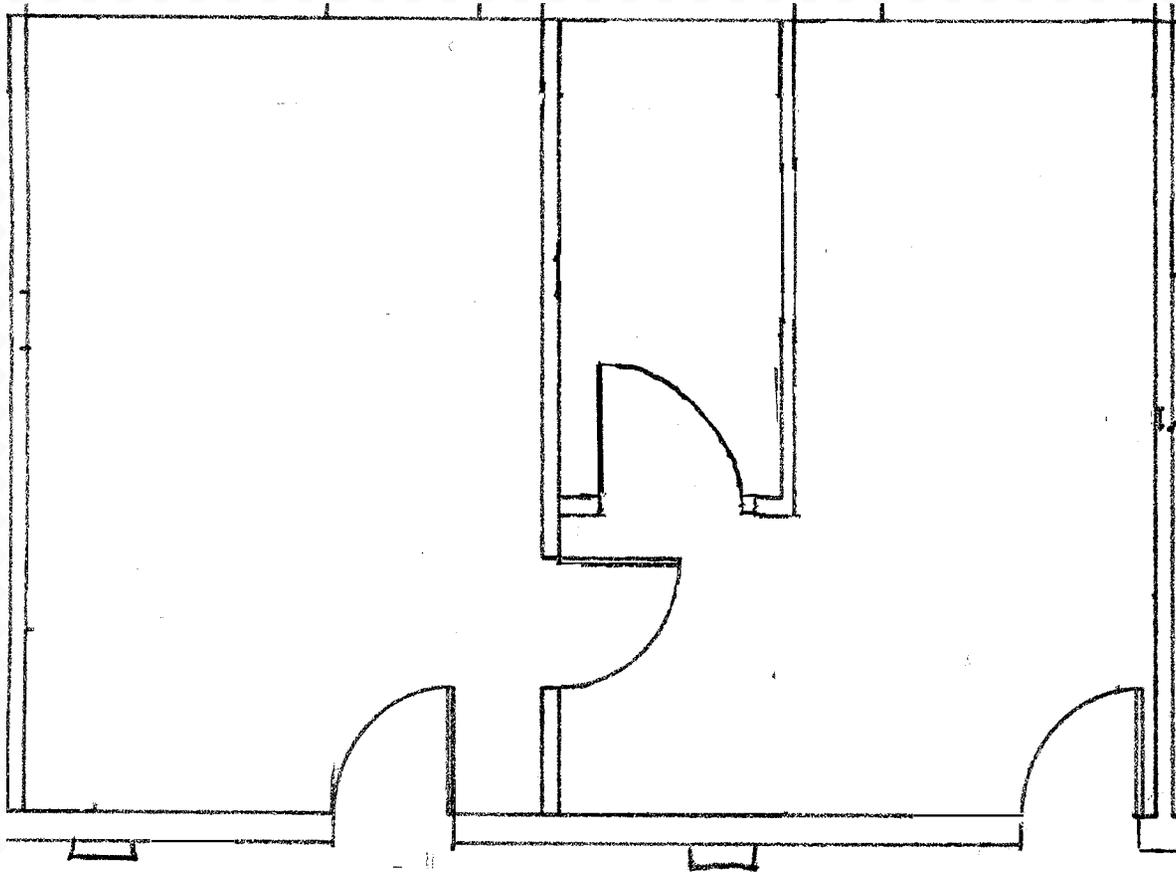

NOT TO SCALE—ALL DIMENSIONS ARE APPROXIMATE.

FLOOR PLAN


SUITE 485
±661 RSF

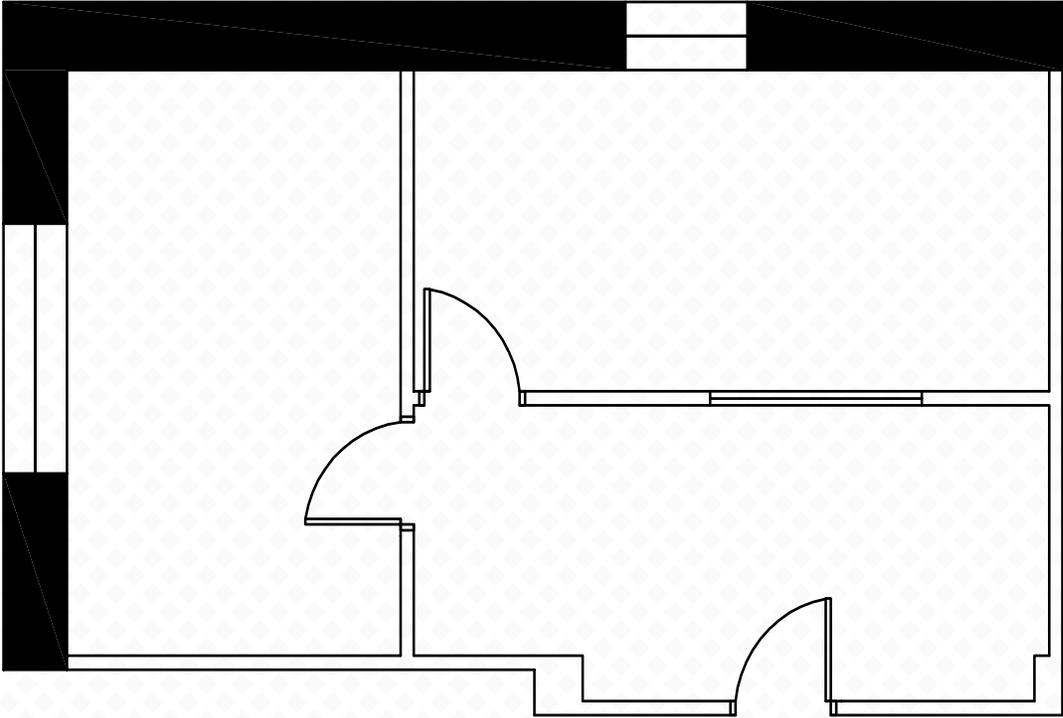

NOT TO SCALE—ALL DIMENSIONS ARE APPROXIMATE.

FLOOR PLAN


SUITE 550
±1,268 RSF

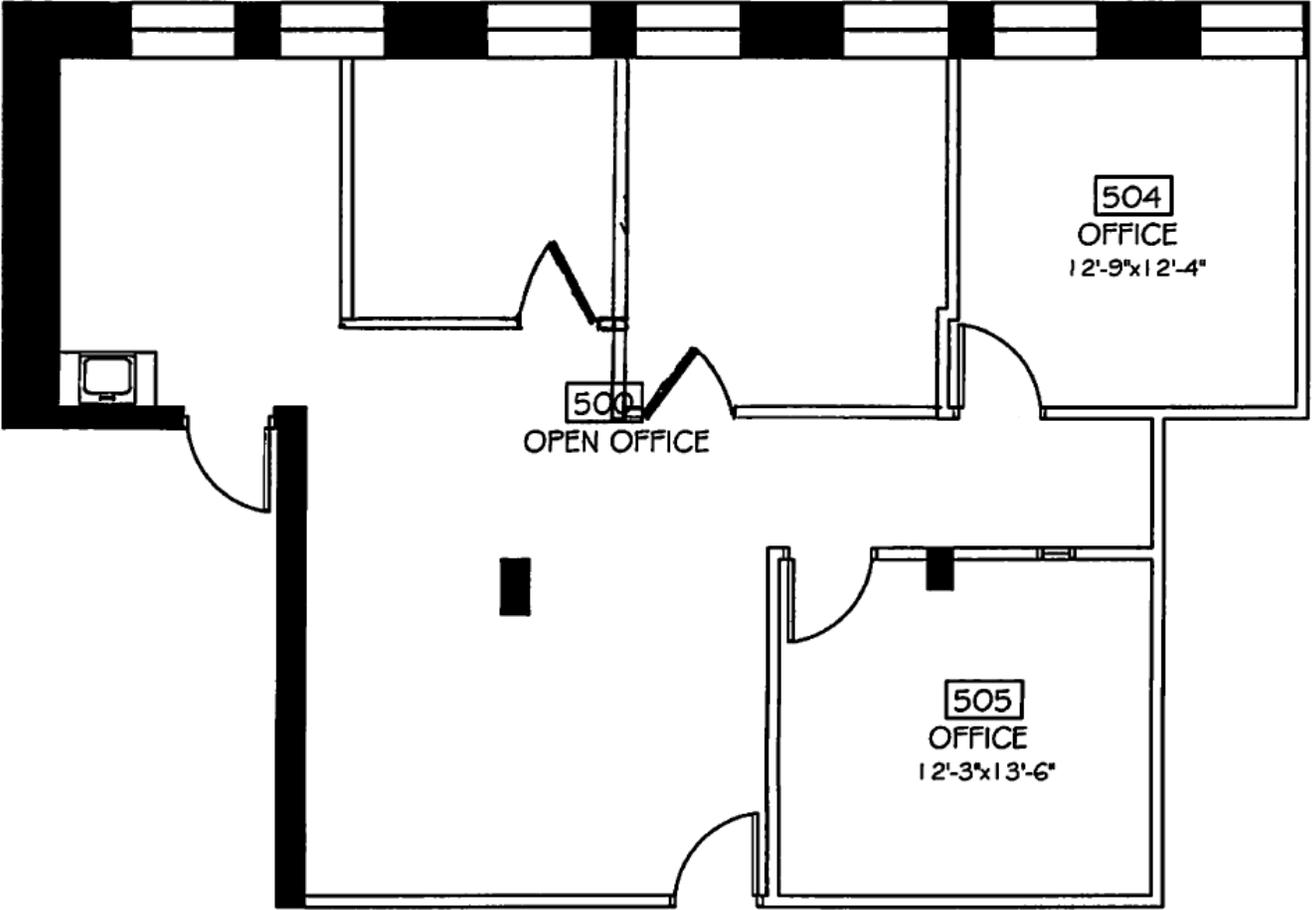

NOT TO SCALE—ALL DIMENSIONS ARE APPROXIMATE.

FLOOR PLAN

SUITE 570
±1,900 RSF

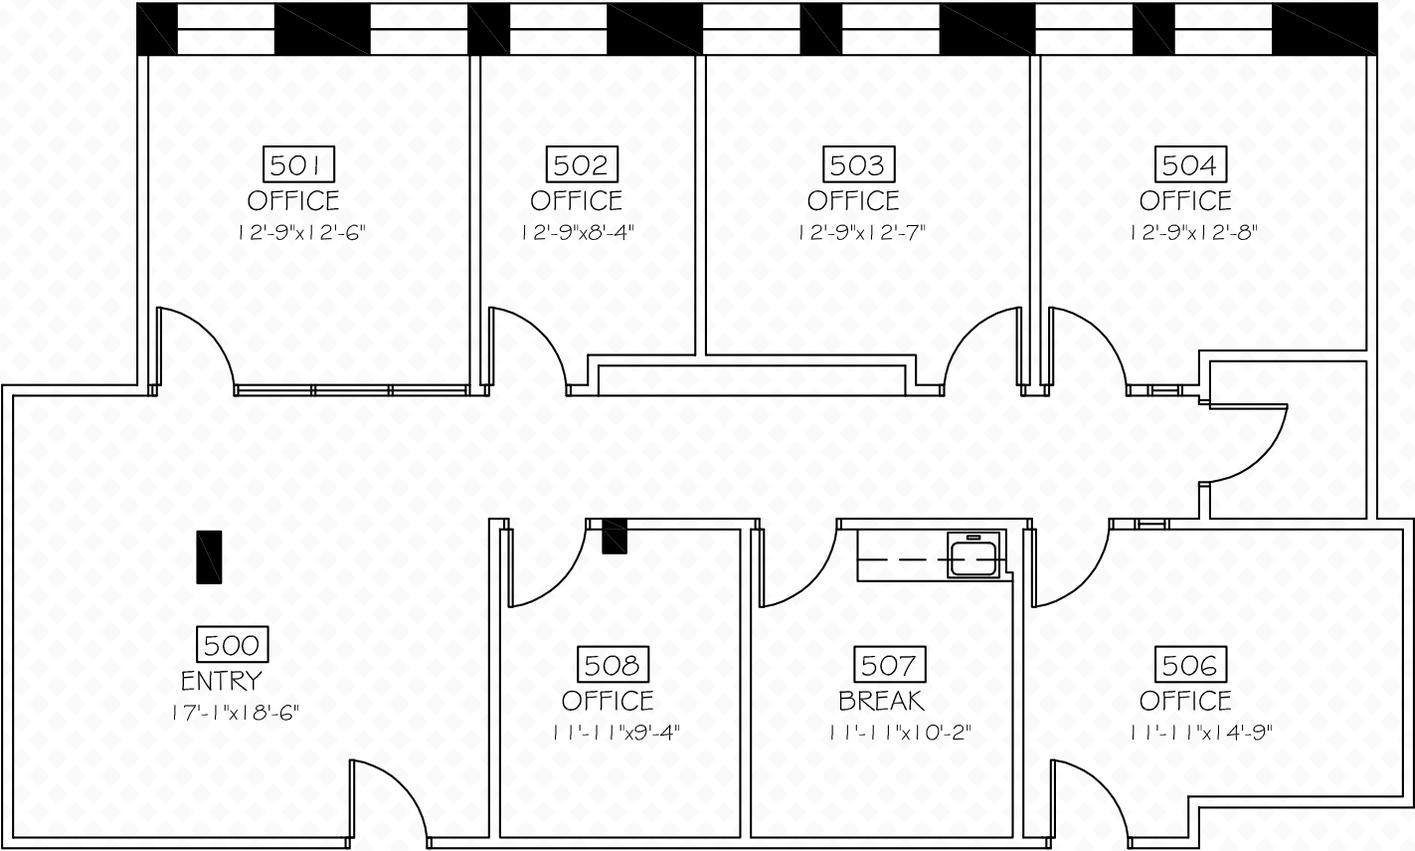

NOT TO SCALE—ALL DIMENSIONS ARE APPROXIMATE.

E I G H T H

CONTACT US

TONY WHITTAKER

Lic. 01780828

+1 916 492 6914


tony.whittaker@cbre.com

NELLIE CRUZ

Lic. 02086140

+1 916 492 6915

nellie.cruz@cbre.com

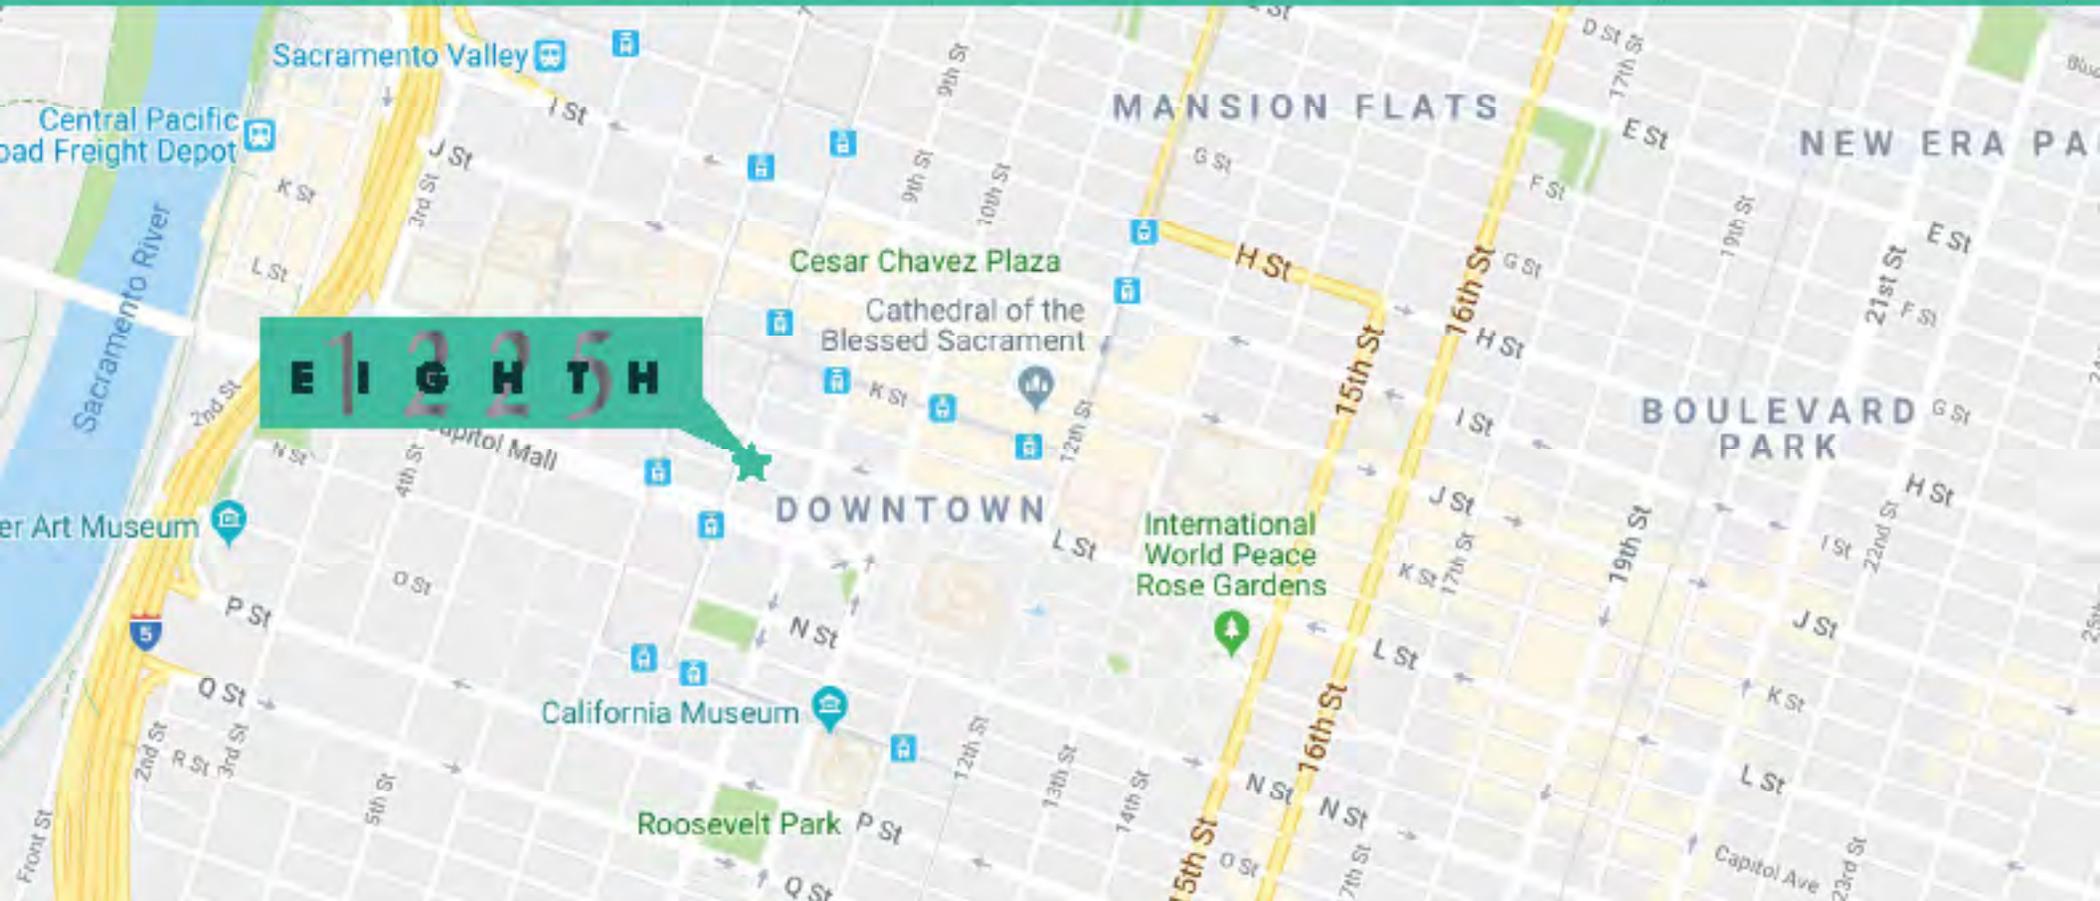

© 2025 CBRE, Inc. All rights reserved. This information has been obtained from sources believed reliable but has not been verified for accuracy or completeness. CBRE, Inc. makes no guarantee, representation or warranty and accepts no responsibility or liability as to the accuracy, completeness, or reliability of the information contained herein. You should conduct a careful, independent investigation of the property and verify all information. Any reliance on this information is at the user's own risk.