

F O R L E A S E




114

n sunrise avenue

R O S E V I L L E | C A | 9 5 6 6 1

CBRE

Not to scale.

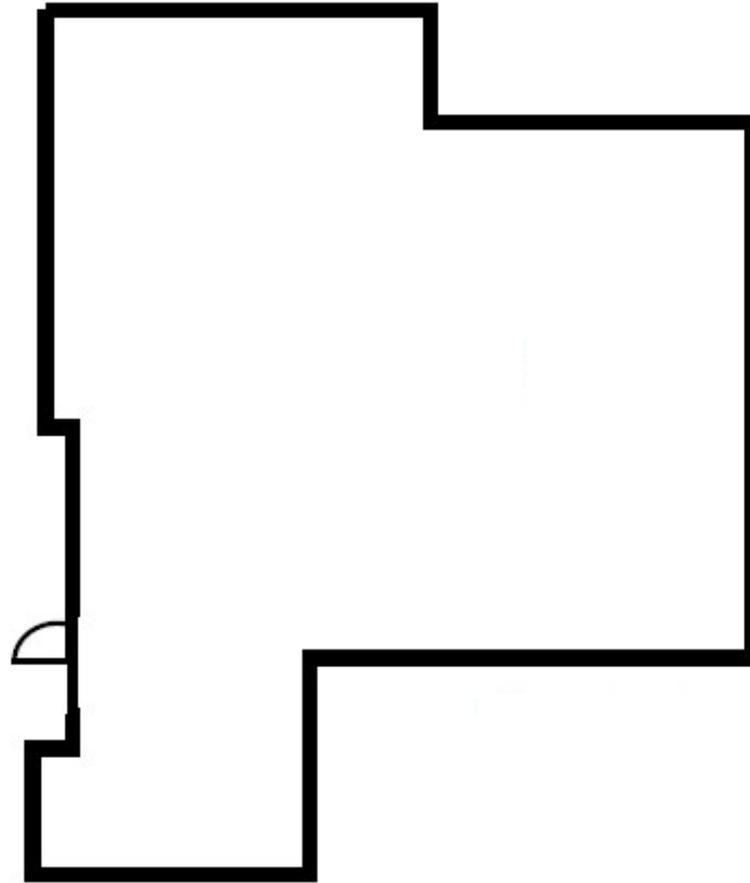


114
n sunrise avenue

SUITE A-1

±1,228 RSF
AVAILABLE NOW
\$1.65 PSF, FULL SERVICE GROSS

FLOOR PLAN

Not to scale.

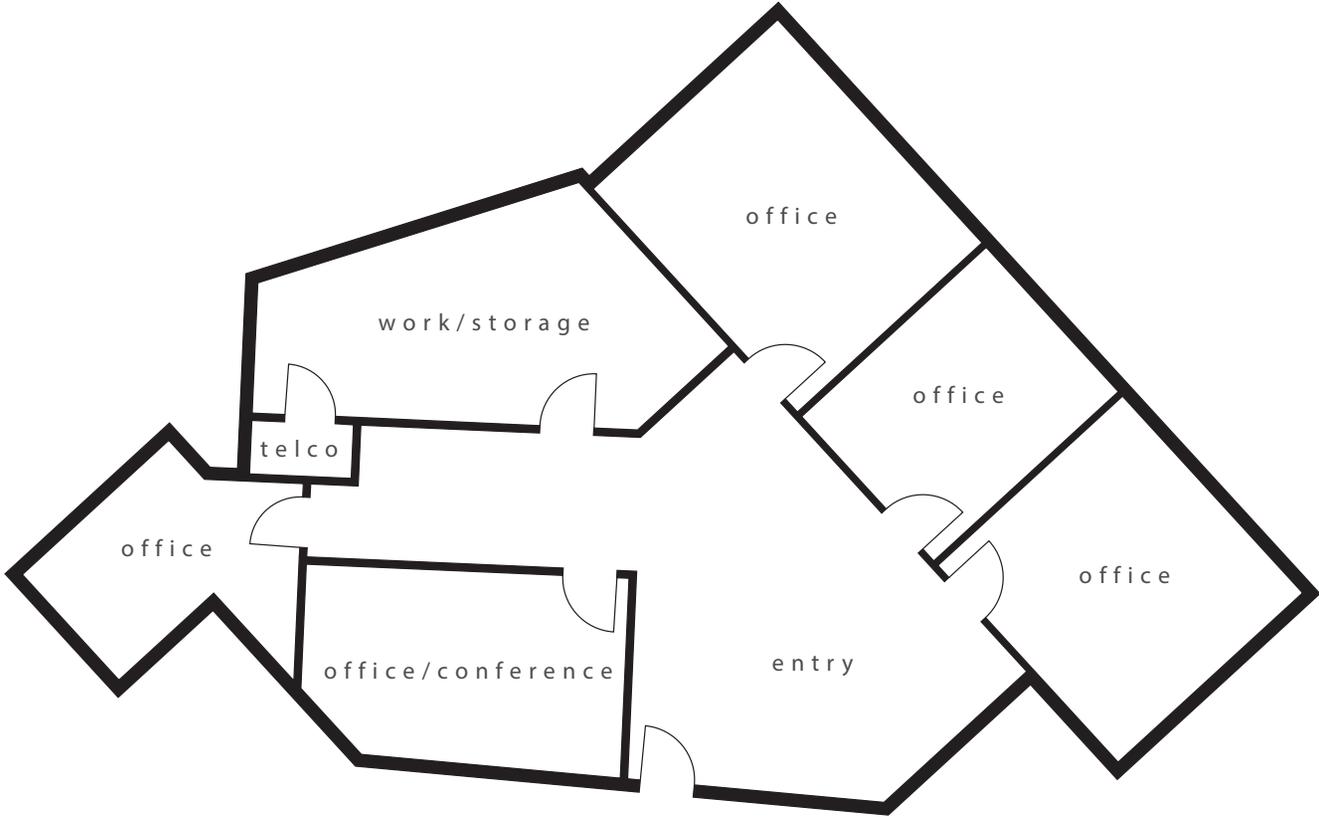


SUITE B-4

±1,193 RSF
AVAILABLE NOW
\$1.65 PSF, FULL SERVICE GROSS

114
n sunrise avenue

FLOOR PLAN

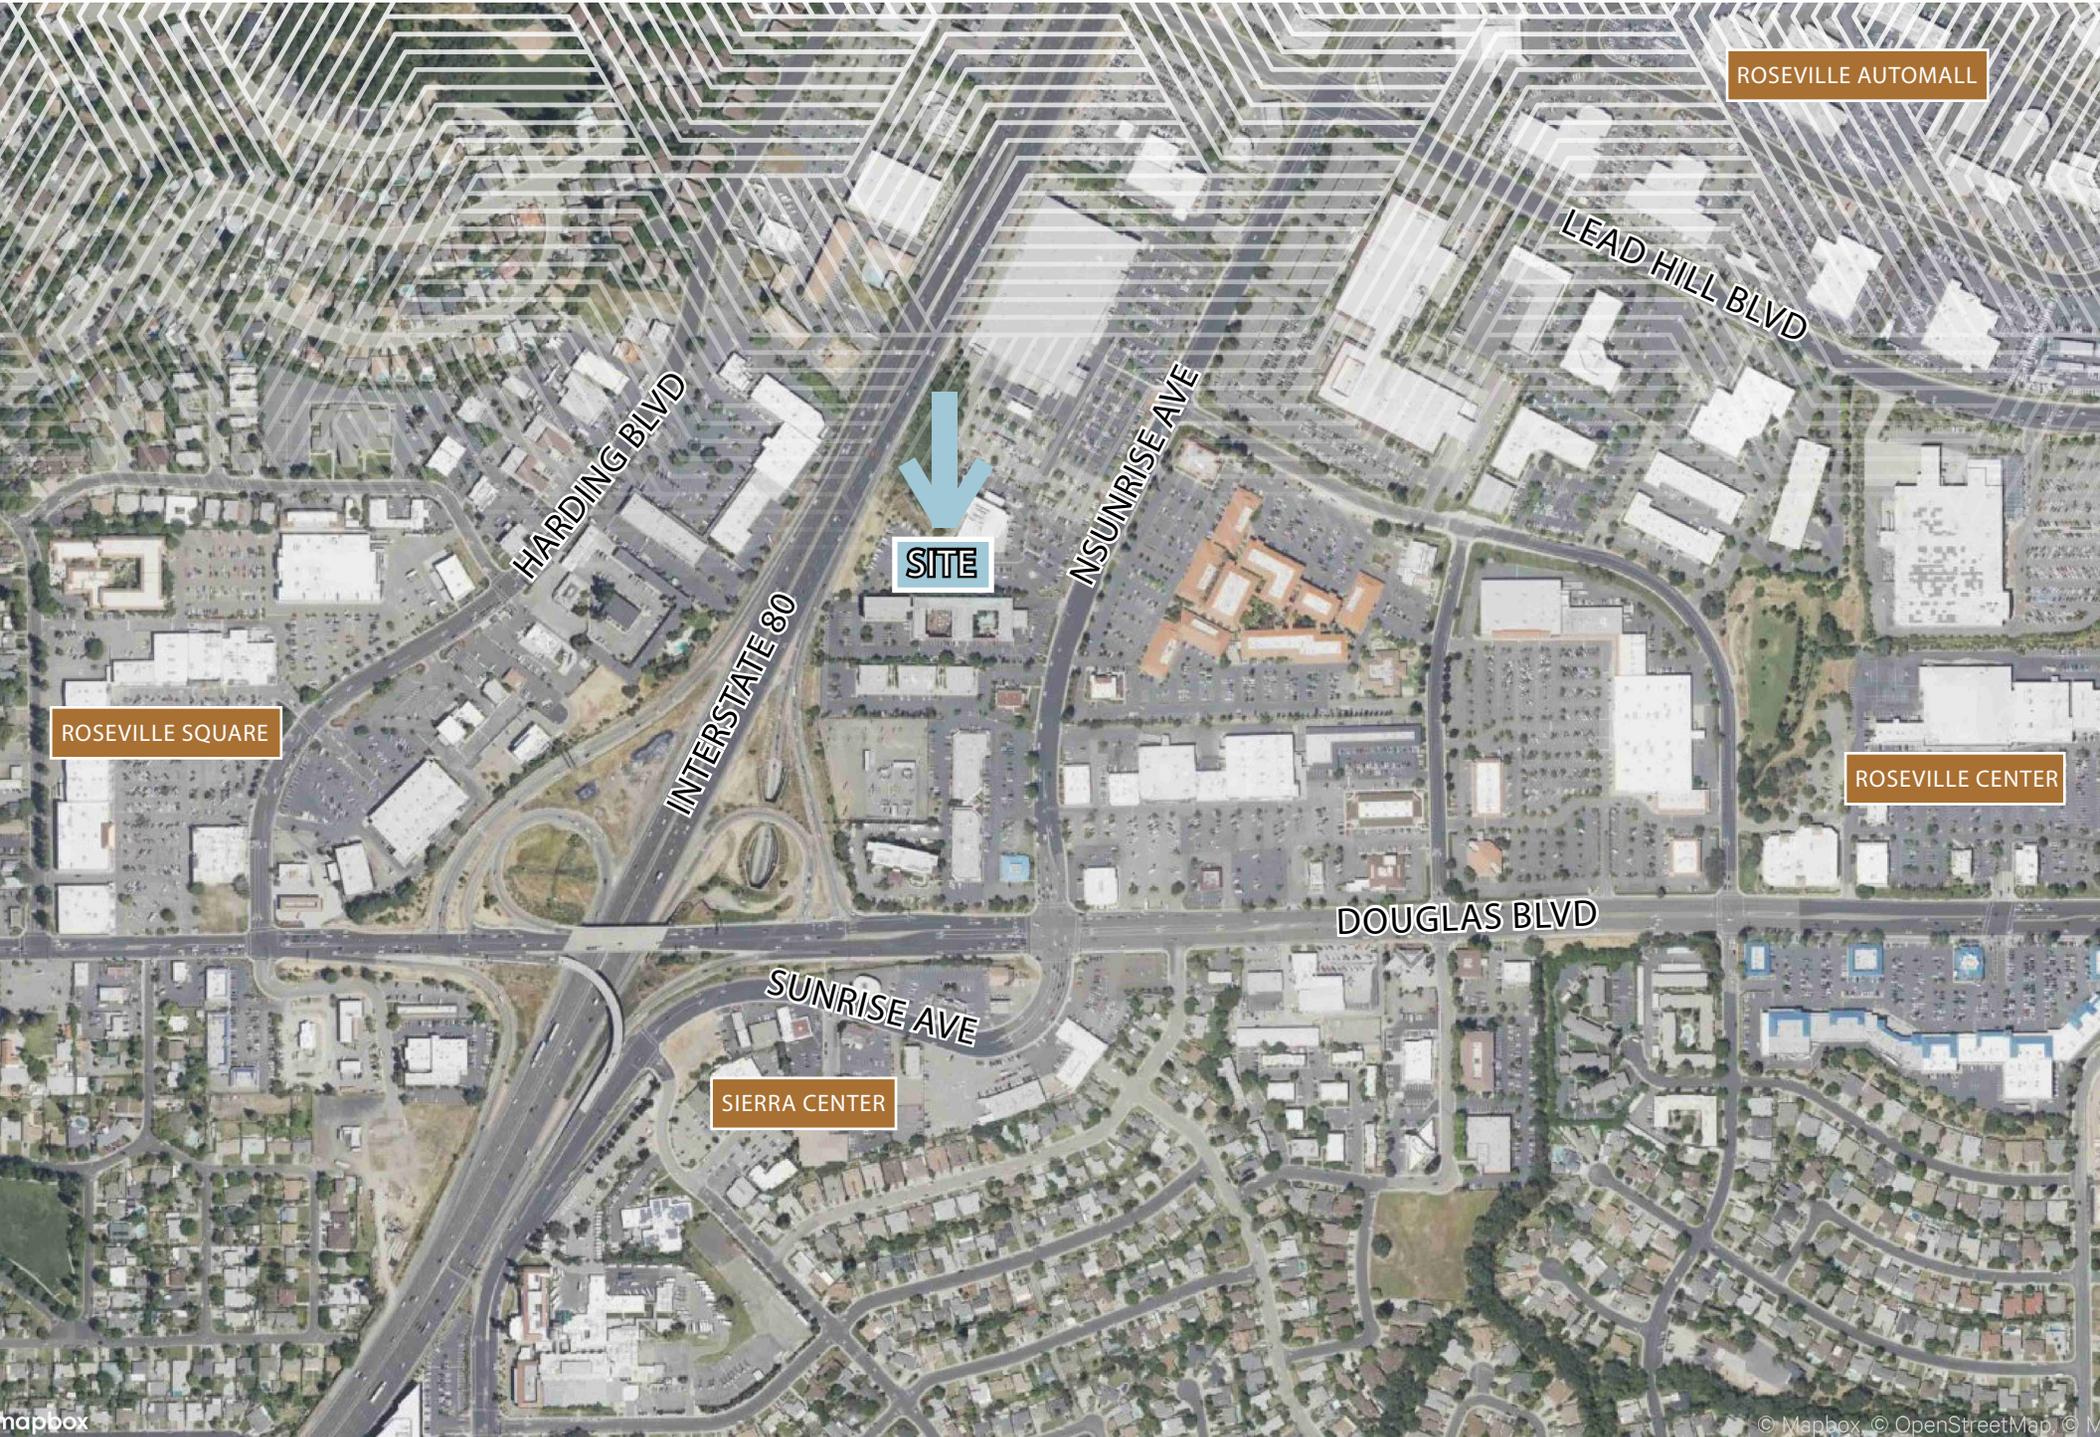

ROSEVILLE AUTOMALL

LEAD HILL BLVD

HARDING BLVD

NSUNRISE AVE

ROSEVILLE SQUARE

ROSEVILLE CENTER

SITE

INTERSTATE 80

DOUGLAS BLVD

SUNRISE AVE

SIERRA CENTER



114

n sunrise avenue

CONTACT US

KEVIN LARSCHIED
Executive Vice President
+1 916 768 9329
kevin.larscheid@cbre.com
Lic. 00816790

SCOTT RUSH
First Vice President
+1 916 412 6170
scott.rush@cbre.com
Lic. 01228497

© 2025 CBRE, Inc. All rights reserved. This information has been obtained from sources believed reliable, but has not been verified for accuracy or completeness. You should conduct a careful, independent investigation of the property and verify all information. Any reliance on this information is solely at your own risk. CBRE and the CBRE logo are service marks of CBRE, Inc. All other marks displayed on this document are the property of their respective owners, and the use of such logos does not imply any affiliation with or endorsement of CBRE. Photos herein are the property of their

CBRE