

FOR LEASE

2150 River Plaza Drive | Sacramento, CA

GATEWAY OAKS

I

 VIDEO
TOUR

MODERN CLASS A WORKPLACE SUPPORTING CULTURE, COLLABORATION, AND WELLNESS

TONY WHITTAKER

+1 916 492 6914
TONY.WHITTAKER@CBRE.COM
LIC. 01780828

JASON GOFF

+1 916 446 8222
JASON.GOFF@CBRE.COM
LIC. 01205230

NELLIE CRUZ

+1 916 492 6915
NELLIE.CRUZ@CBRE.COM
LIC. 02086140

HAYDEN NABERS


+1 916 446 8207
HAYDEN.NABERS@CBRE.COM
LIC. 02231233




BUILDING PARK VISUAL OVERVIEW




PROPERTY AMENITIES

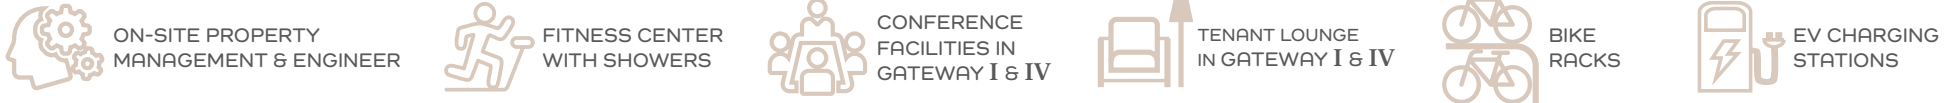

IN ADDITION TO THE PROPERTY AMENITIES, BELOW ARE THE SERVICES AND EXPERIENCES OFFERED TO TENANTS:

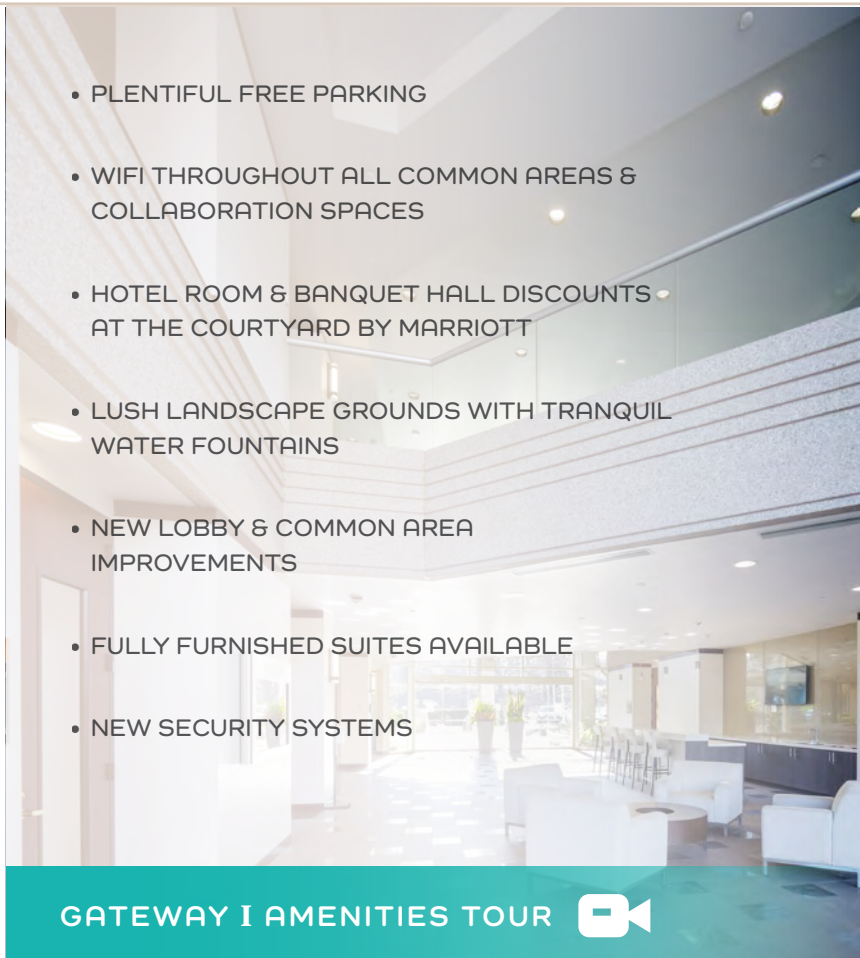

BUILDING PHOTOS

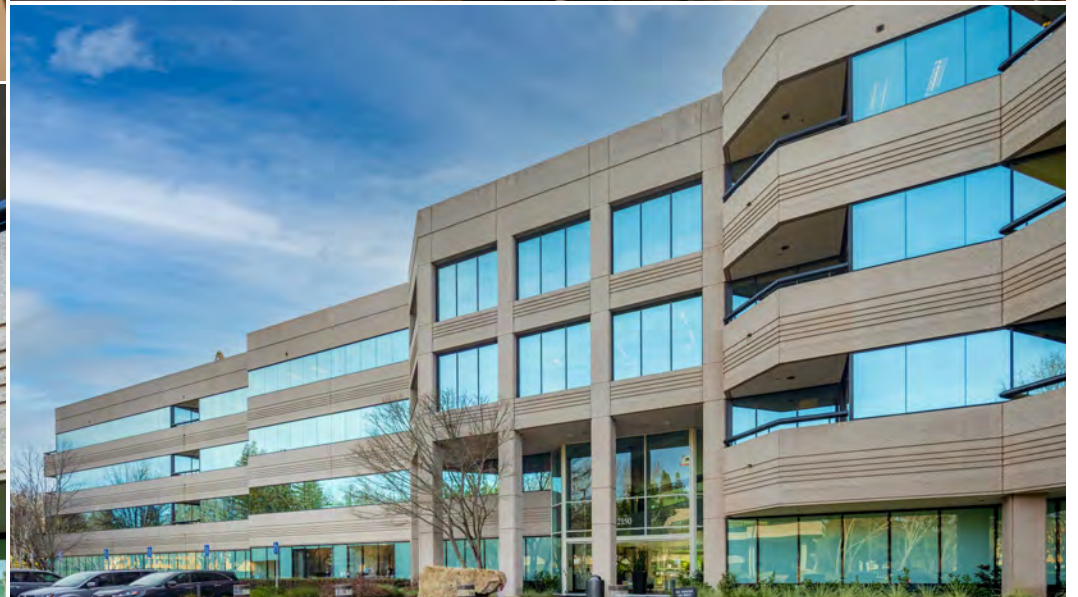


LOCATION OVERVIEW - NEARBY AMENITIES



5,249 RSF | SUITE 100



2150 River Plaza Drive

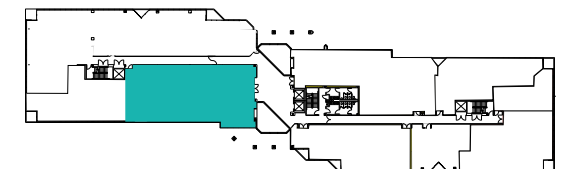

NOT TO SCALE. ALL MEASUREMENTS ARE APPROXIMATE.

1,659 RSF | SUITE 245



2150 River Plaza Drive

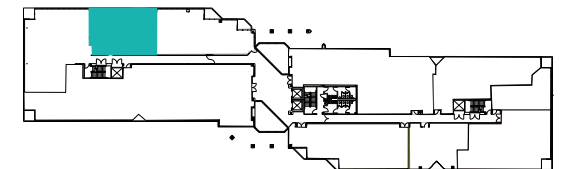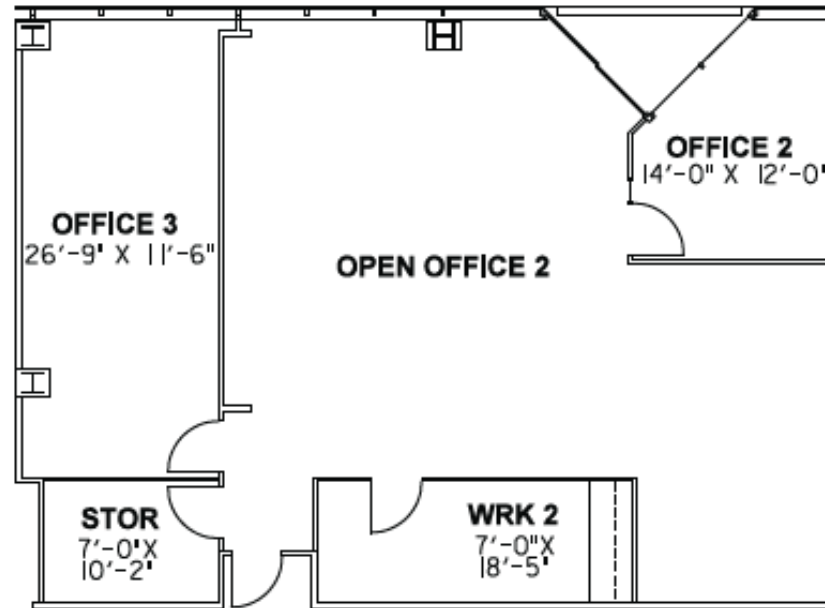

NOT TO SCALE. ALL MEASUREMENTS ARE APPROXIMATE.

1,805 RSF | SUITE 420

2150 River Plaza Drive

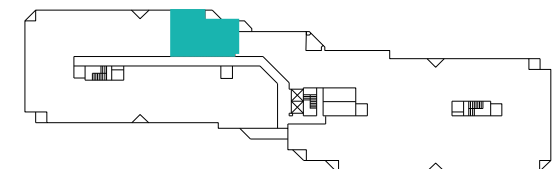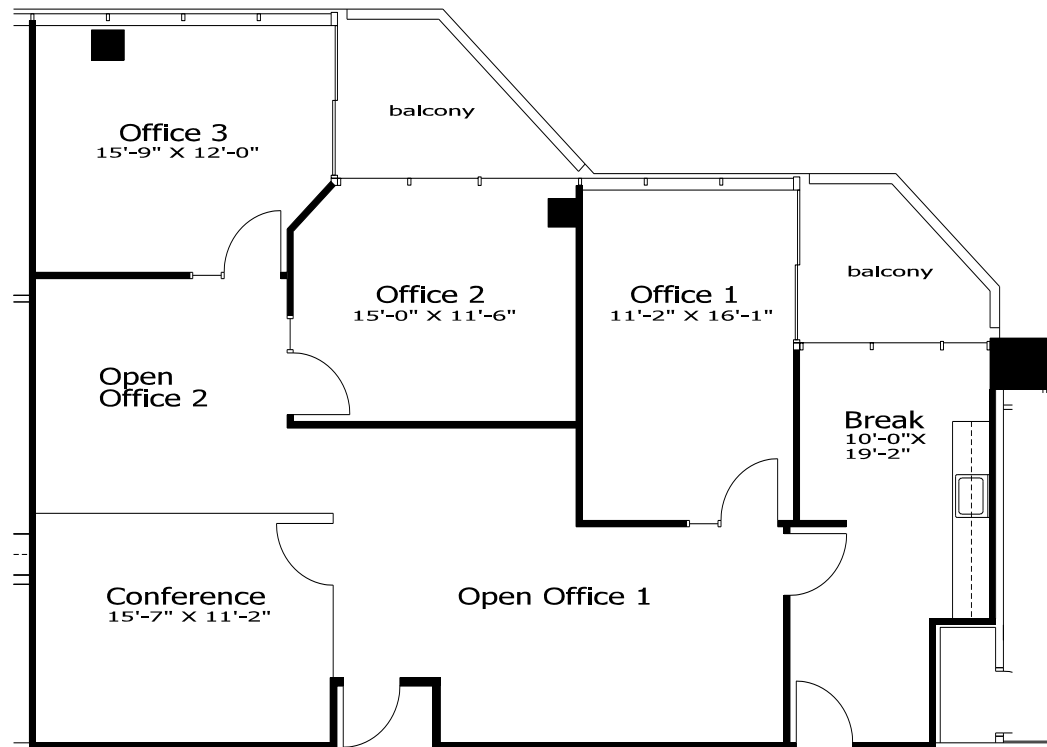

NOT TO SCALE. ALL MEASUREMENTS ARE APPROXIMATE.

FOR LEASE

2150 River Plaza Drive | Sacramento, CA

GATEWAY OAKS

I

EXCLUSIVE LISTING AGENTS:

TONY WHITTAKER

+1 916 492 6914

TONY.WHITTAKER@CBRE.COM

LIC. 01780828

JASON GOFF

+1 916 446 8222

JASON.GOFF@CBRE.COM

LIC. 01205230

NELLIE CRUZ

+1 916 492 6915

NELLIE.CRUZ@CBRE.COM

LIC. 02086140

HAYDEN NABERS

+1 916 446 8207

HAYDEN.NABERS@CBRE.COM

LIC. 02231233



BASIN STREET
PROPERTIES EST. 1974

CBRE