

# 1512

EUREKA ROAD  
Roseville, California

AVAILABLE  
FOR LEASE



# PROPERTY HIGHLIGHTS



PRESTIGIOUS EUREKA  
CORPORATE PLAZA ADDRESS



ON-SITE OUTDOOR COURTYARD



EXTREMELY WELL-  
MAINTAINED



TWO COMMON AREA  
CONFERENCE ROOMS



FITNESS STUDIO WITH SHOWERS



RECENTLY REMODELED  
COMMON AREAS & ELEVATORS



FIBER SERVICES AVAILABLE  
FROM BOTH CONSOLIDATED  
COMMUNICATIONS AND  
COMCAST BUSINESS



ADJACENT TO ALL OF ROSEVILLE'S  
MOST POPULAR RESTAURANTS:

- MIKUNI
- PAUL MARTIN'S
- FAT'S
- UNIVERSITY OF BEER



LOCAL TO BOUTIQUE AND  
REGIONAL SHOPPING & SERVICES:

- WESTFIELD GALLERIA
- CREEKSIDE CENTER
- THE FOUNTAINS
- STARBUCKS

## CITY OF ROSEVILLE



ROSEVILLE'S 2022 POPULATION IS  
ESTIMATED TO BE 149,141, PER U.S.  
CENSUS, WITH MEDIAN AGE OF 37.7  
YEARS OLD.




ROSEVILLE WAS NAMED THE 8TH BEST  
PLACE TO LIVE IN THE UNITED STATES  
BY LIVABILITY.COM IN 2021.




GREAT QUALITY OF LIFE, SCHOOLS,  
HOUSING, BUSINESSES AND RETAIL.



ROSEVILLE OWNS AND OPERATES ITS  
UTILITIES, INCLUDING WATER, SEWER  
AND ELECTRIC. ROSEVILLE ELECTRIC  
PLAYS A BIG ROLE IN ATTRACTING  
BUSINESS WITH ITS COMPETITIVE  
RATES AND RELIABLE SERVICE.

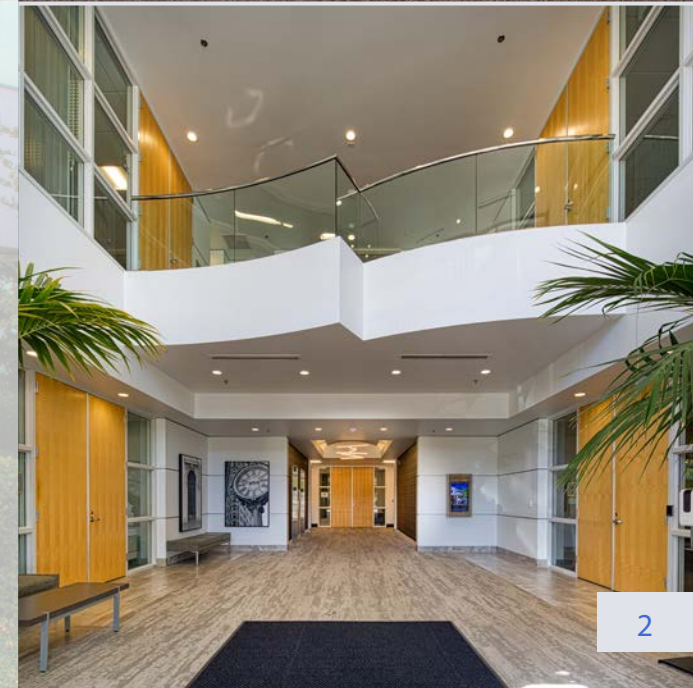

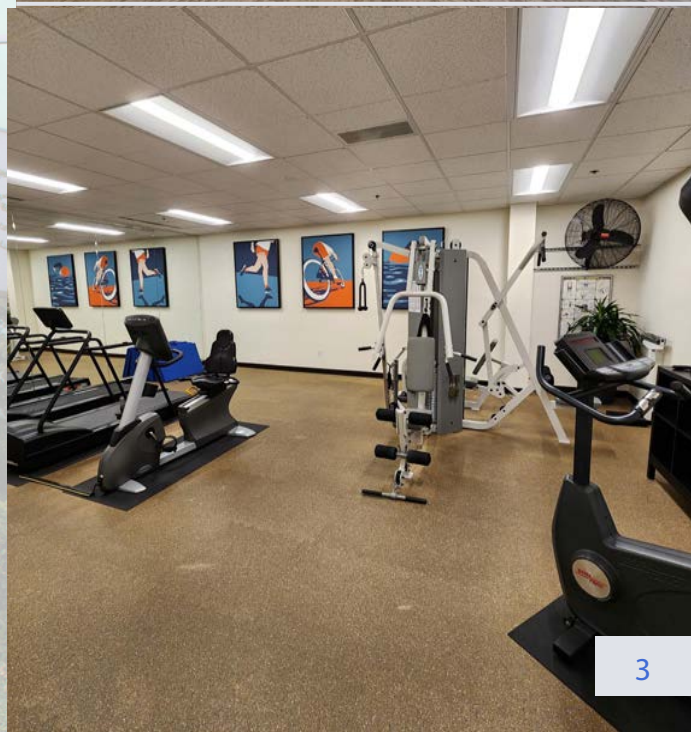


FOR LEASE | 1512 EUREKA ROAD

# AVAILABLE SUITES FOR LEASE

LEASE RATE: \$2.50 PSF, FULL SERVICE

FLOOR PLAN  
1ST FLOOR

SUITE 130 | ±3,047 RSF  
AVAILABLE 12/1/2026

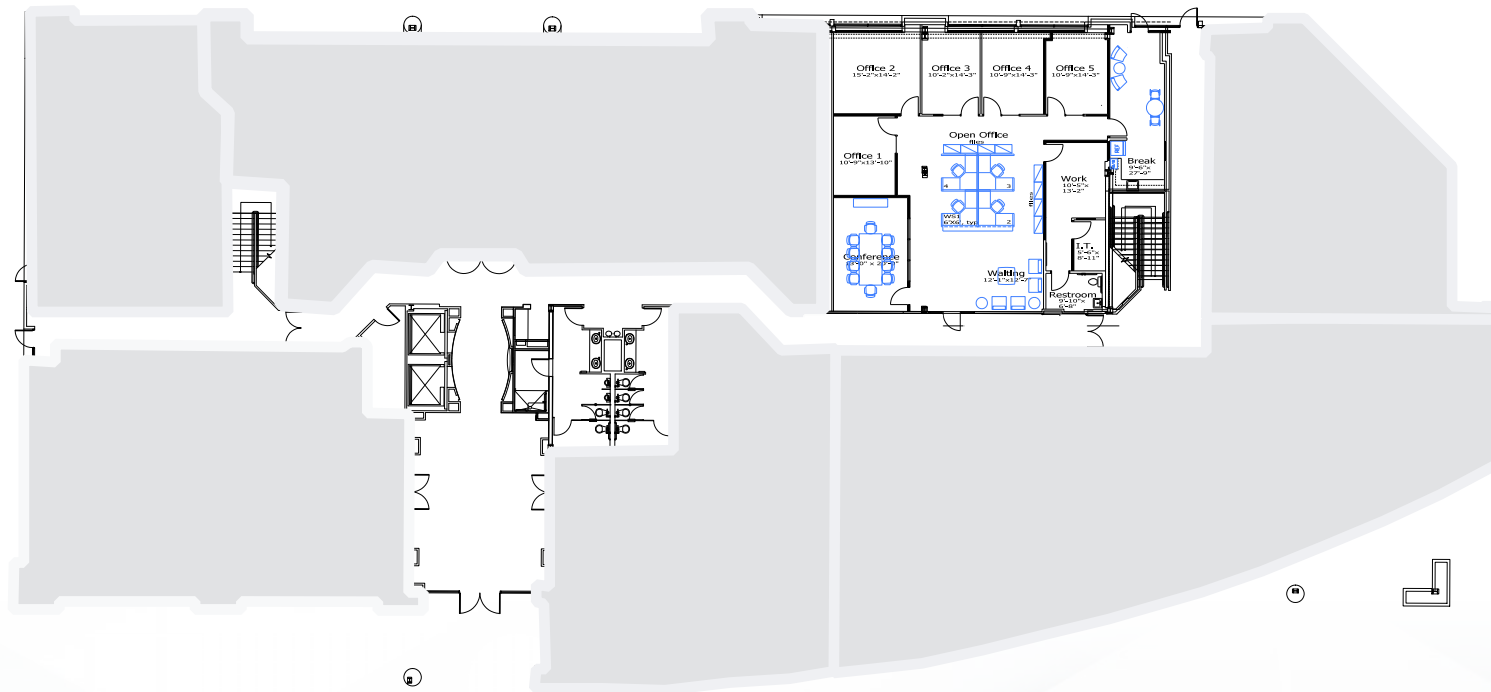


FLOOR PLAN IS NOT TO SCALE -- ALL DIMENSIONS ARE APPROXIMATE.

# UPDATED SUITE PLANS

LEASE RATE: \$2.50 PSF, FULL SERVICE

SUITE 130  
±3,047 SF

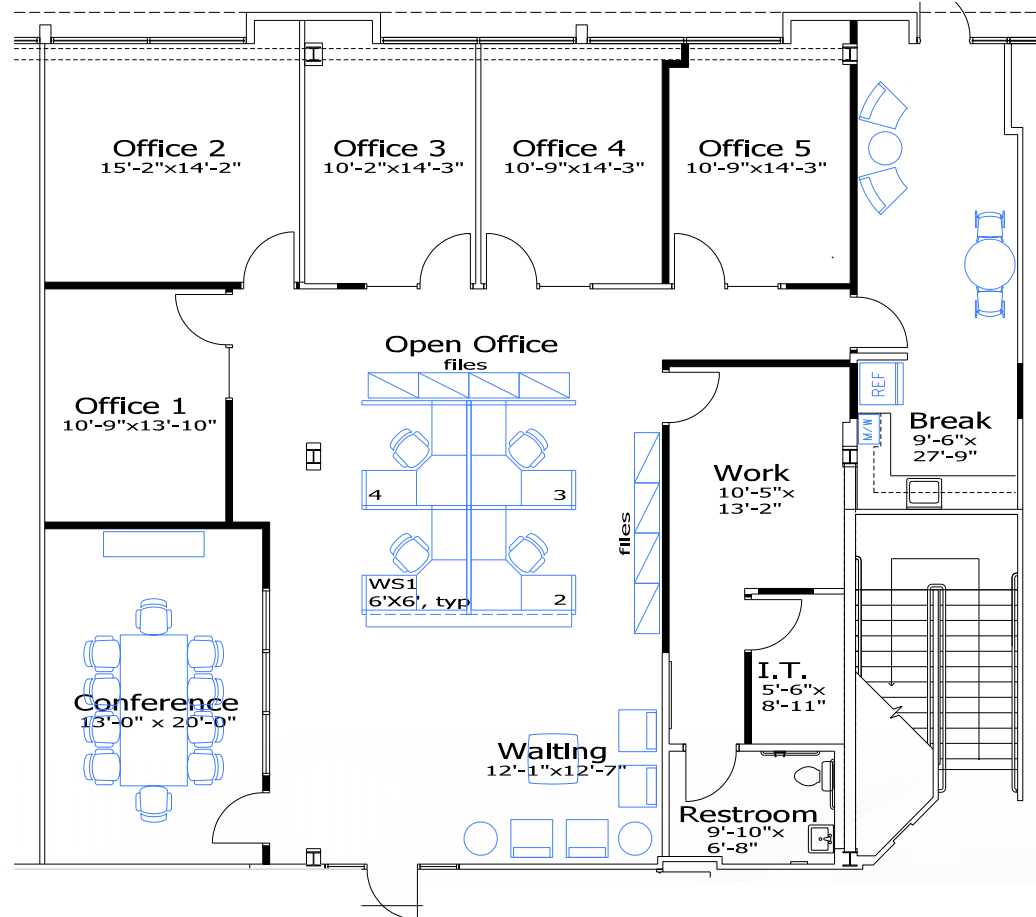


FLOOR PLAN IS NOT TO SCALE -- ALL DIMENSIONS ARE APPROXIMATE.

# AVAILABLE SUITES FOR LEASE

LEASE RATE: \$2.50 PSF, FULL SERVICE

FLOOR PLAN  
2ND FLOOR

SUITE 230  
±637 RSF  
AVAILABLE

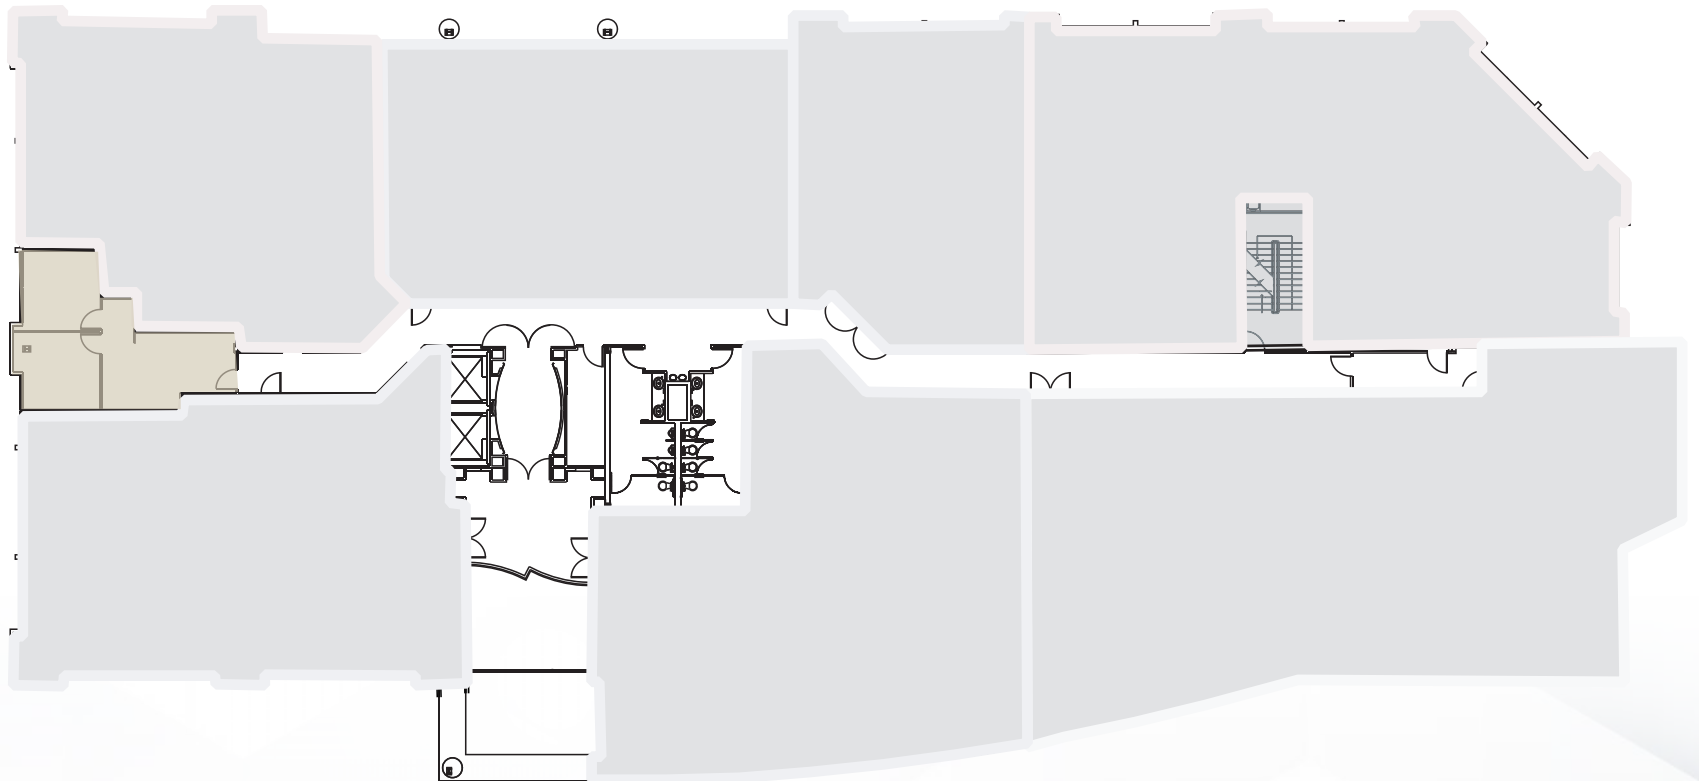


FLOOR PLAN IS NOT TO SCALE -- ALL DIMENSIONS ARE APPROXIMATE.

# AVAILABLE SUITES FOR LEASE


LEASE RATE: \$2.50 PSF, FULL SERVICE

SUITE 230  
±637 SF

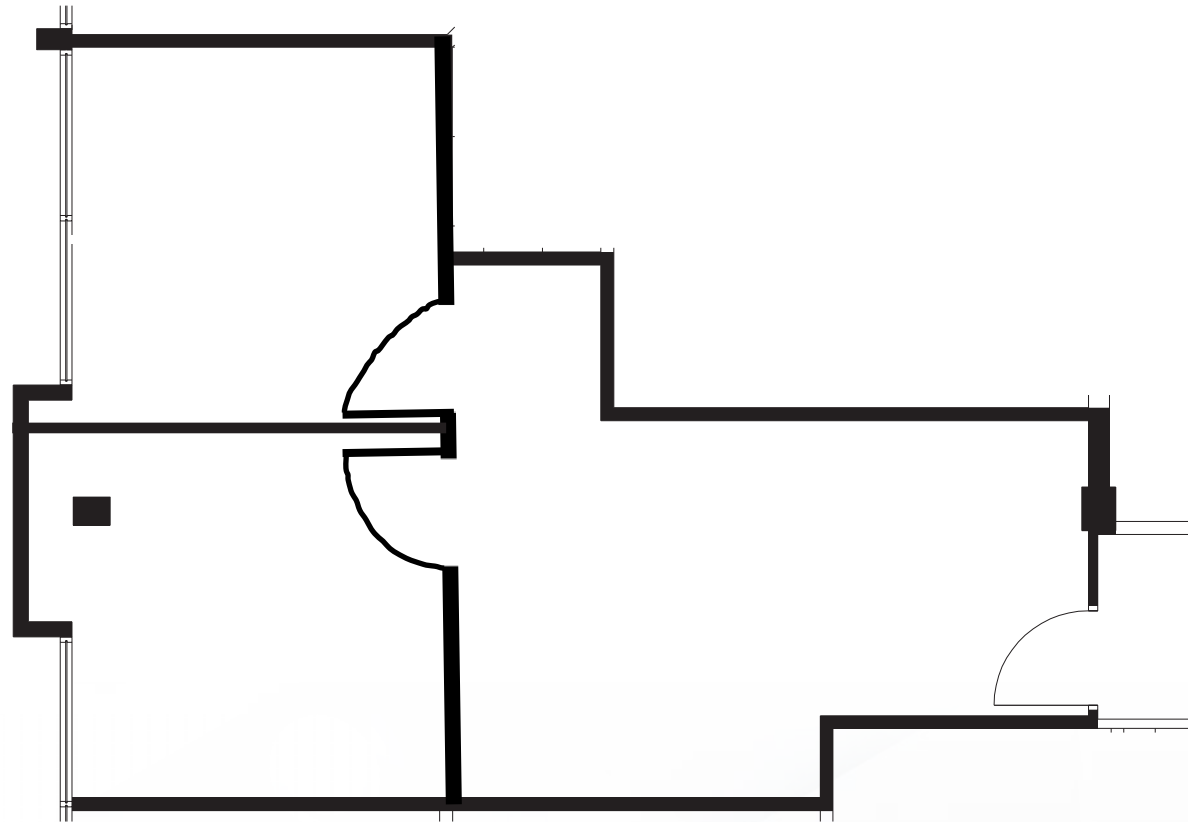

FLOOR PLAN IS NOT TO SCALE -- ALL DIMENSIONS ARE APPROXIMATE.

# AREA AMENITIES

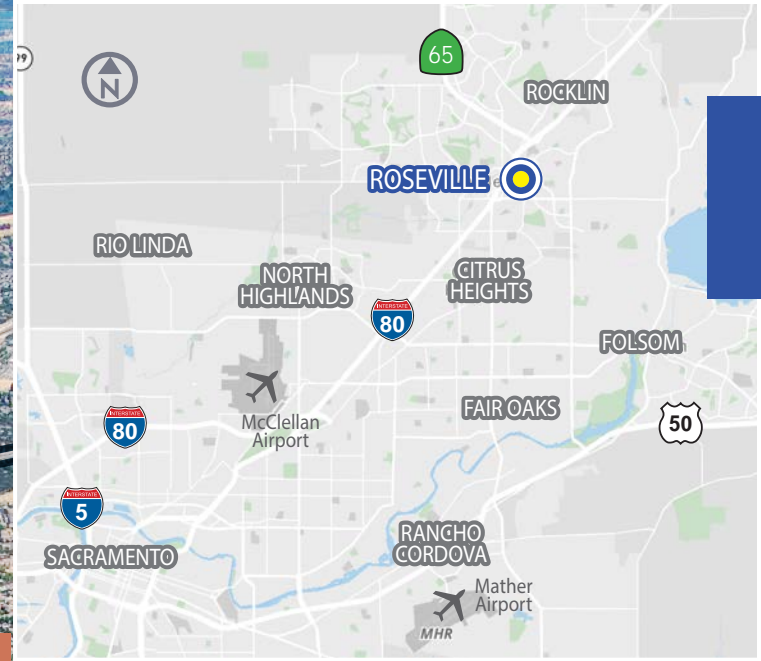

**1512**  
EUREKA ROAD, ROSEVILLE, CA

EXCLUSIVELY LISTED BY:

**KEVIN LARSCHIED**

Executive Vice President

Lic. 00816790

+1 916 781 4818

kevin.larscheid@cbre.com

**SCOTT RUSH**

First Vice President

Lic. 01228497

+1 916 781 4802

scott.rush@cbre.com

**PHILLIP LARSCHIED**

Sales Associate

Lic. 02434984

+1 916 781 4848

phillip.larscheid@cbre.com

[www.cbre.com/kevin.larscheid](http://www.cbre.com/kevin.larscheid)

© 2025 CBRE, Inc. All rights reserved. This information has been obtained from sources believed reliable, but has not been verified for accuracy or completeness. You should conduct a careful, independent investigation of the property and verify all information. Any reliance on this information is solely at your own risk. CBRE and the CBRE logo are service marks of CBRE, Inc. All other marks displayed on this document are the property of their respective owners, and the use of such logos does not imply any affiliation with or endorsement of CBRE. Photos herein are the property of their respective owners. Use of these images without the express written consent of the owner is prohibited.

