

FOR SALE OR LEASE

1700

EUREKA ROAD

EXECUTIVE SUITES


CBRE

The Offering

CBRE, Inc. is pleased to offer Executive Suites at 1700 Eureka Road. This building is a medical/office condominium in Roseville, for lease to users or tenants. Built in 1987, this property is situated in the ever growing south Placer County community of Roseville.

Situated at the Eureka Road and Professional Drive intersection, the building is part of Johnson Ranch. Professional Drive is a prime thoroughfare that features professional and medical offices. This building includes plenty of parking and on-site management as well. In addition to convenient access to Kaiser and Sutter Hospital facilities, there is ample executive and employee housing just minutes to the property.

1700 Eureka Road is conveniently located near various retail amenities, including Target, Walmart, TJ MAXX, Raley's, Sprouts, Macaroni Grill, Mel's Diner, University of Beer, Mikuni Sushi, and is an easy drive to The Fountains, and Westfield Roseville Galleria Mall. Its accessibility to east and westbound Interstate 80 from Douglas Boulevard or Eureka Road enhances its appeal as a prime location.

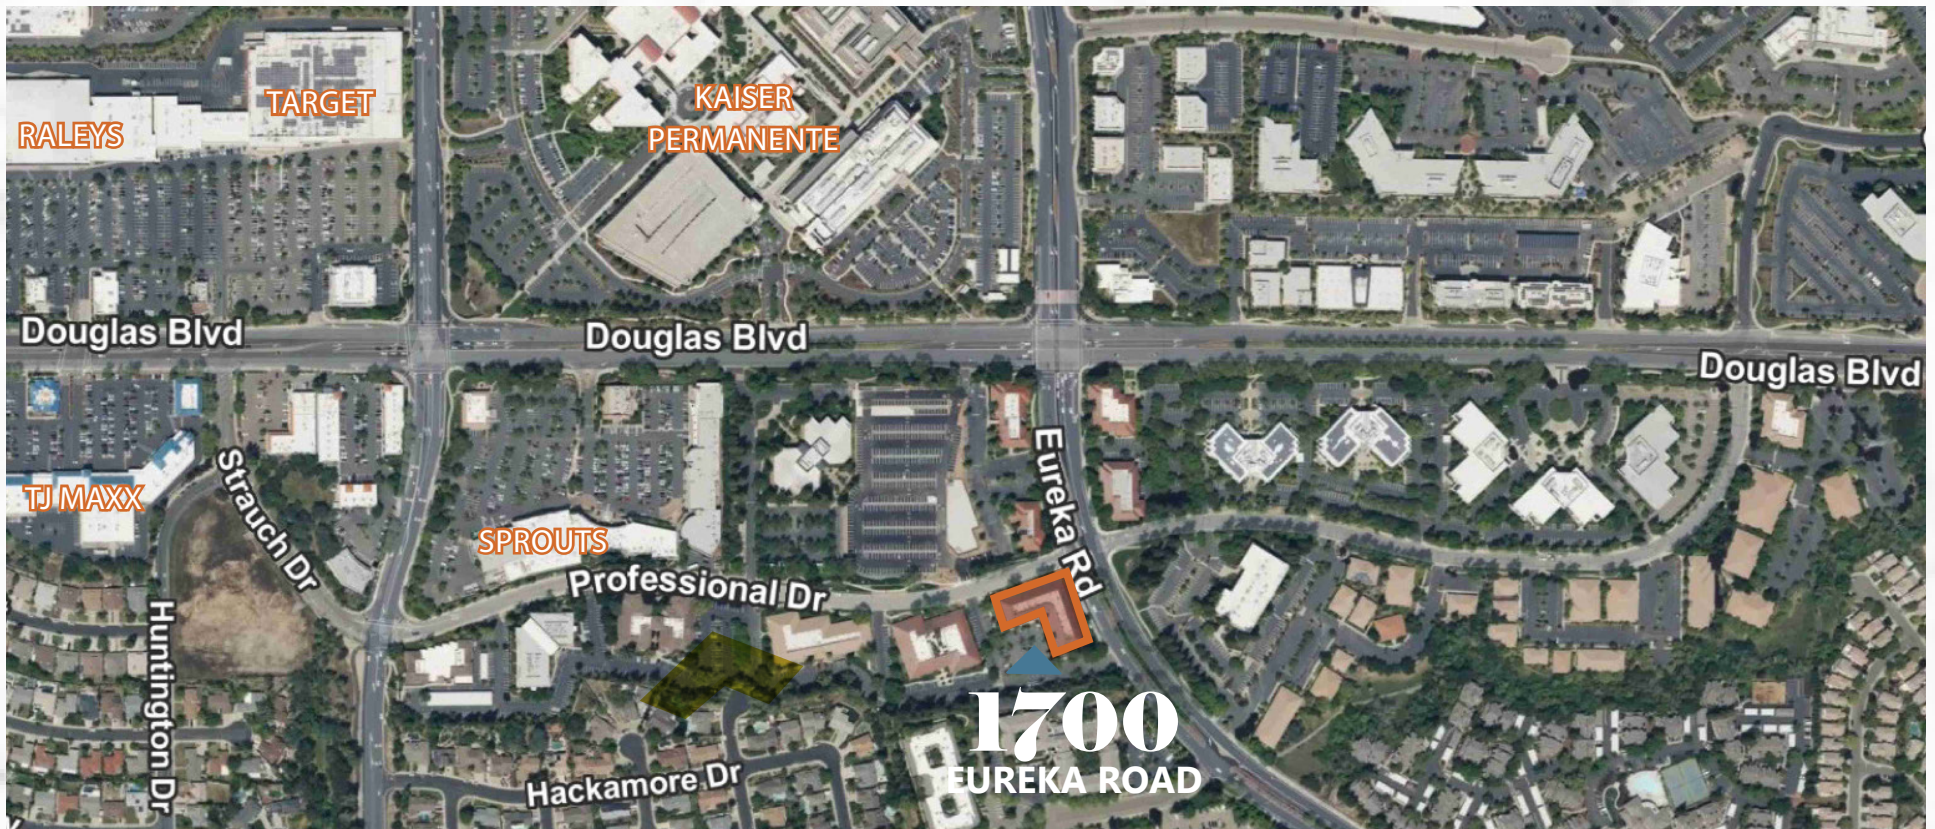

Suite 130

For Sale or Lease



±3,415 Gross Square Feet

SALE PRICE: \$1,144,025 (±\$335 PSF)

- » Owners Association Fees are currently estimated at \$0.26 PSF/month for 2025
- » Suite has six offices, reception area, open work space, a work room, and private restroom
- » Monument Signage on Professional Drive available for purchase

LEASE RATE: \$1.85 PSF/month, MG (AS-IS)

- » Tenant to provide Janitorial Services
- » Lease with Option to Purchase available
- » Suite entry is off the building lobby

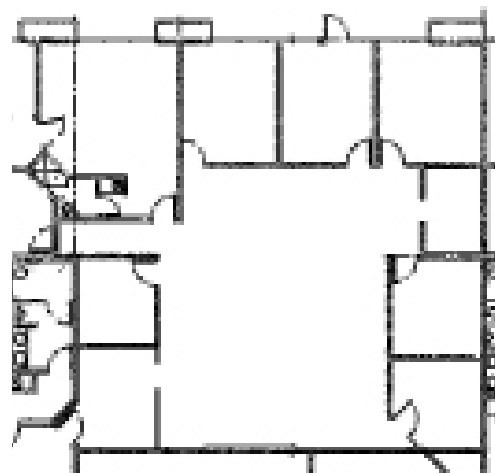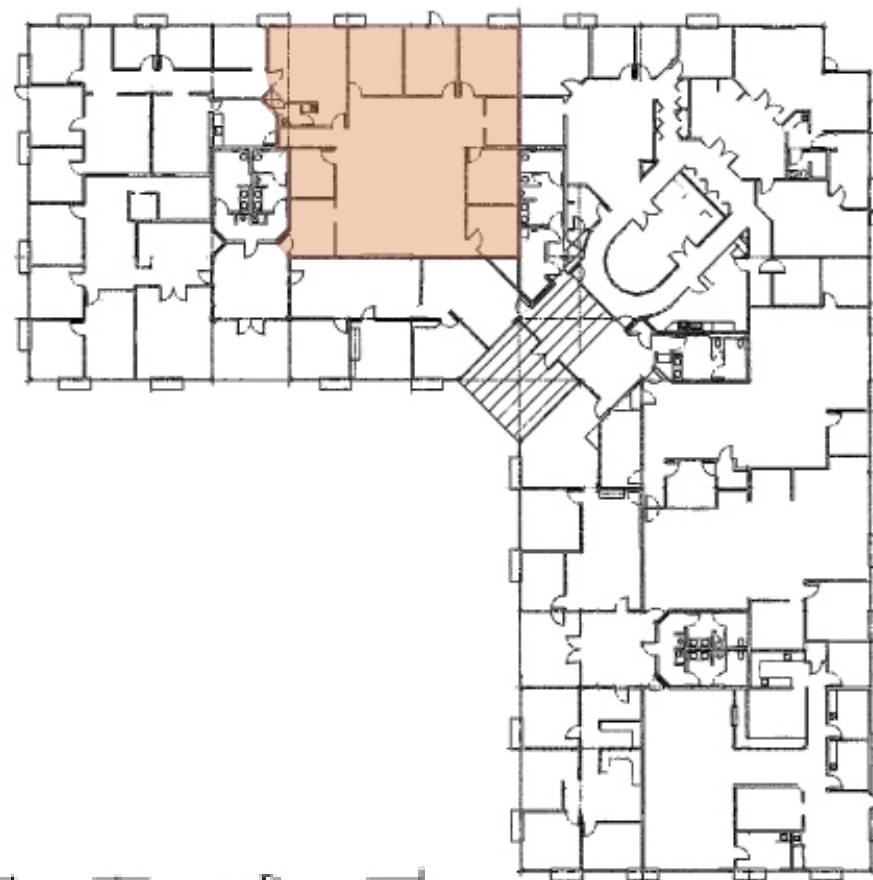

NOT TO SCALE - ALL DIMENSIONS ARE APPROXIMATE.


Suite 150B

For Lease

±394 RSF

LEASE RATE: \$1,000 per month

- » Executive Suite
- » Short Term Leases Available
- » Rate includes utilities, Tenant provides Janitorial to Suite
- » Available October 1, 2026

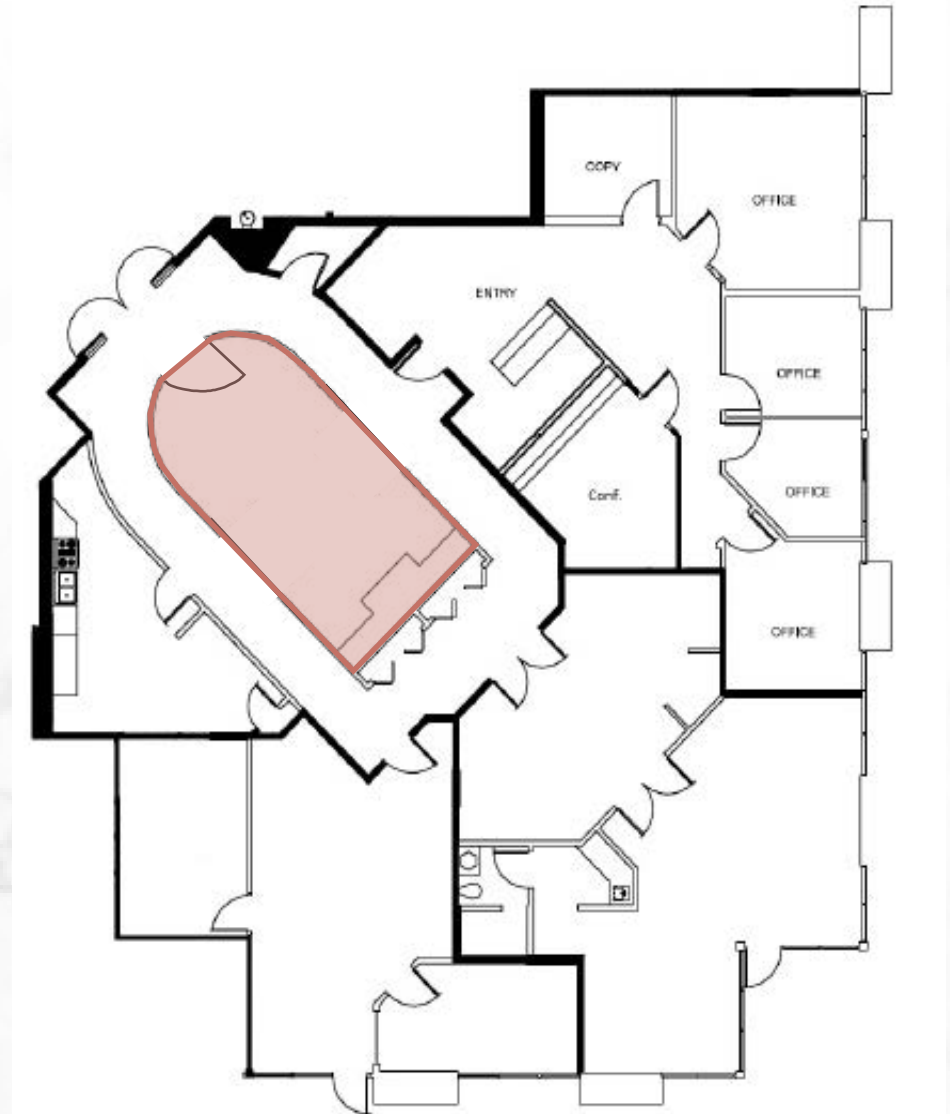

NOT TO SCALE - ALL DIMENSIONS

1700

EUREKA ROAD EXECUTIVE SUITES

CONTACT US

Scott Rush
First Vice President
+1 916 781 4802
scott.rush@cbre.com
Lic. 01228497

Phillip Larscheid
Sales Associate
+1 916 781 4848
phillip.larscheid@cbre.com
Lic. 02434984

Kevin Larscheid
Executive Vice President
+1 916 781 4818
kevin.larscheid@cbre.com
Lic. 00816790

© 2025 CBRE, Inc. All rights reserved. This information has been obtained from sources believed reliable, but has not been verified for accuracy or completeness. You should conduct a careful, independent investigation of the property and verify all information. Any reliance on this information is solely at your own risk. CBRE and the CBRE logo are service marks of CBRE, Inc. All other marks displayed on this document are the property of their respective owners, and the use of such logos does not imply any affiliation with or endorsement of CBRE. Photos herein are the property of their respective owners. Use of these images without the express written consent of the owner is prohibited.

